


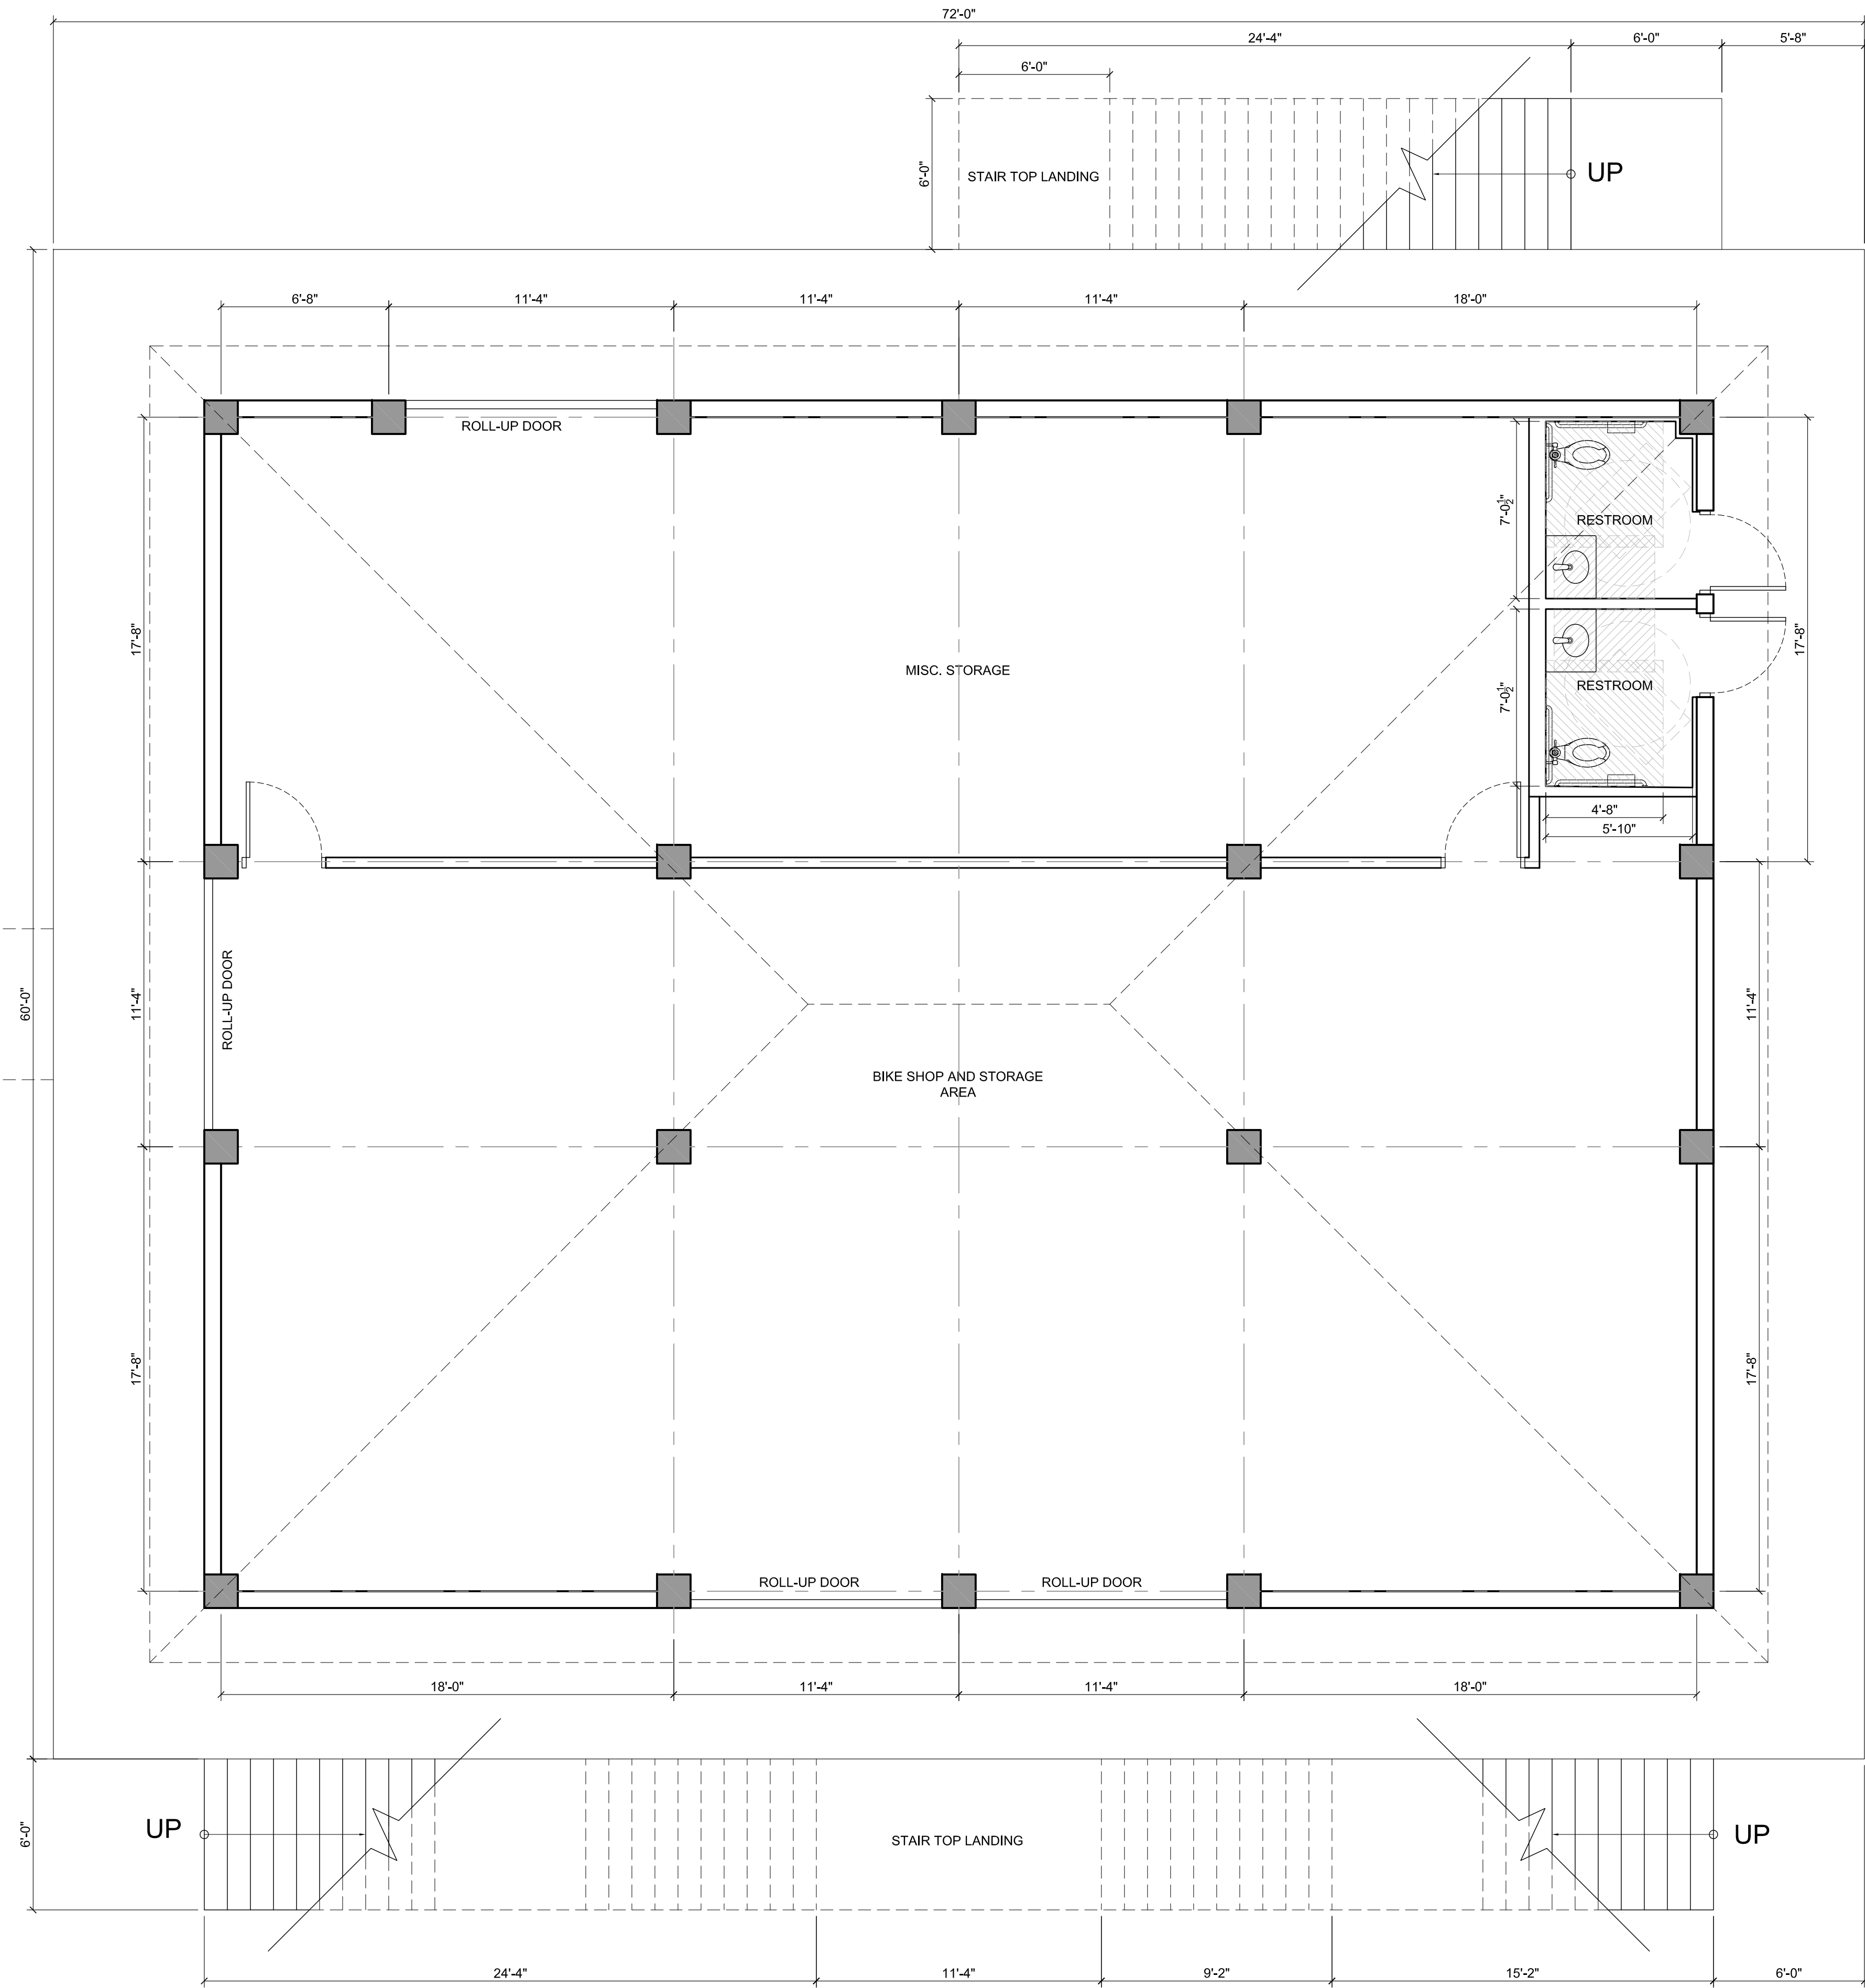

1 PROPOSED GROUND FLOOR PLAN
SCALE: 1/4" = 1'-0"




FLOOR PLAN KEY NOTES

1
2
3
4
5
6
7
8

TO BE UPDATED

FLOOR PLAN LEGEND	
	AREA OUTSIDE SCOPE OF WORK.
	EXISTING PARTITION TO REMAIN
	EXISTING CMU WALL TO REMAIN
	EXISTING CONCRETE COLUMN TO REMAIN
	NEW WALL OR PARTITION REFER TO PARTITION TYPES & DETAILS
	PARTITION TYPE SYMBOL REFER TO PARTITION TYPES & DETAILS
	ROOM NUMBER SYMBOL. REFER TO ROOM FINISH SCHEDULE
	NEW OR RELOCATED DOOR FRAME AND HARDWARE TO REMAIN (COORDINATE STORAGE WITH OWNER)
	INTERIOR ELEVATION SYMBOL
	NEW WORK KEY NOTE SYMBOL.

2 KEY PLAN
SCALE: 1/32" = 1'-0"

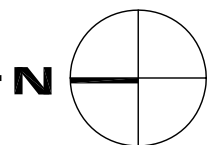

red design group
architecture . interiors . planning

red design group LLC
1000 South Red Road, Suite 202
West Miami, FL 33144
t.305.392.0024
f.305.262.5098
AA 26000820, IB 26000657
rdg@reddesigngroup.net

OLETA STATE PARK
BGOR NEW BUILDING
2500 NE 163RD ST
NORTH MIAMI BEACH, FL 33160

copyright red design group, L.L.C., 2017

Seal:

x Eduardo H. Muhina, AR 0014862


Revisions		
NUMBER	ISSUE	DATE
1	SD PROGRESS SET	02-23-17
2	SD PROGRESS SET	02-28-17
3	SD PROGRESS SET	03-03-17
4	SD PROGRESS SET	04-13-17

Sheet Information	
Date	04-13-2017
RDG Job Number	17007
Scale	VARIES
Drawn	JP
Checked	EHM
Approved	EHM
Title	

PROPOSED
GROUND
FLOOR PLAN

Sheet

A-1.01

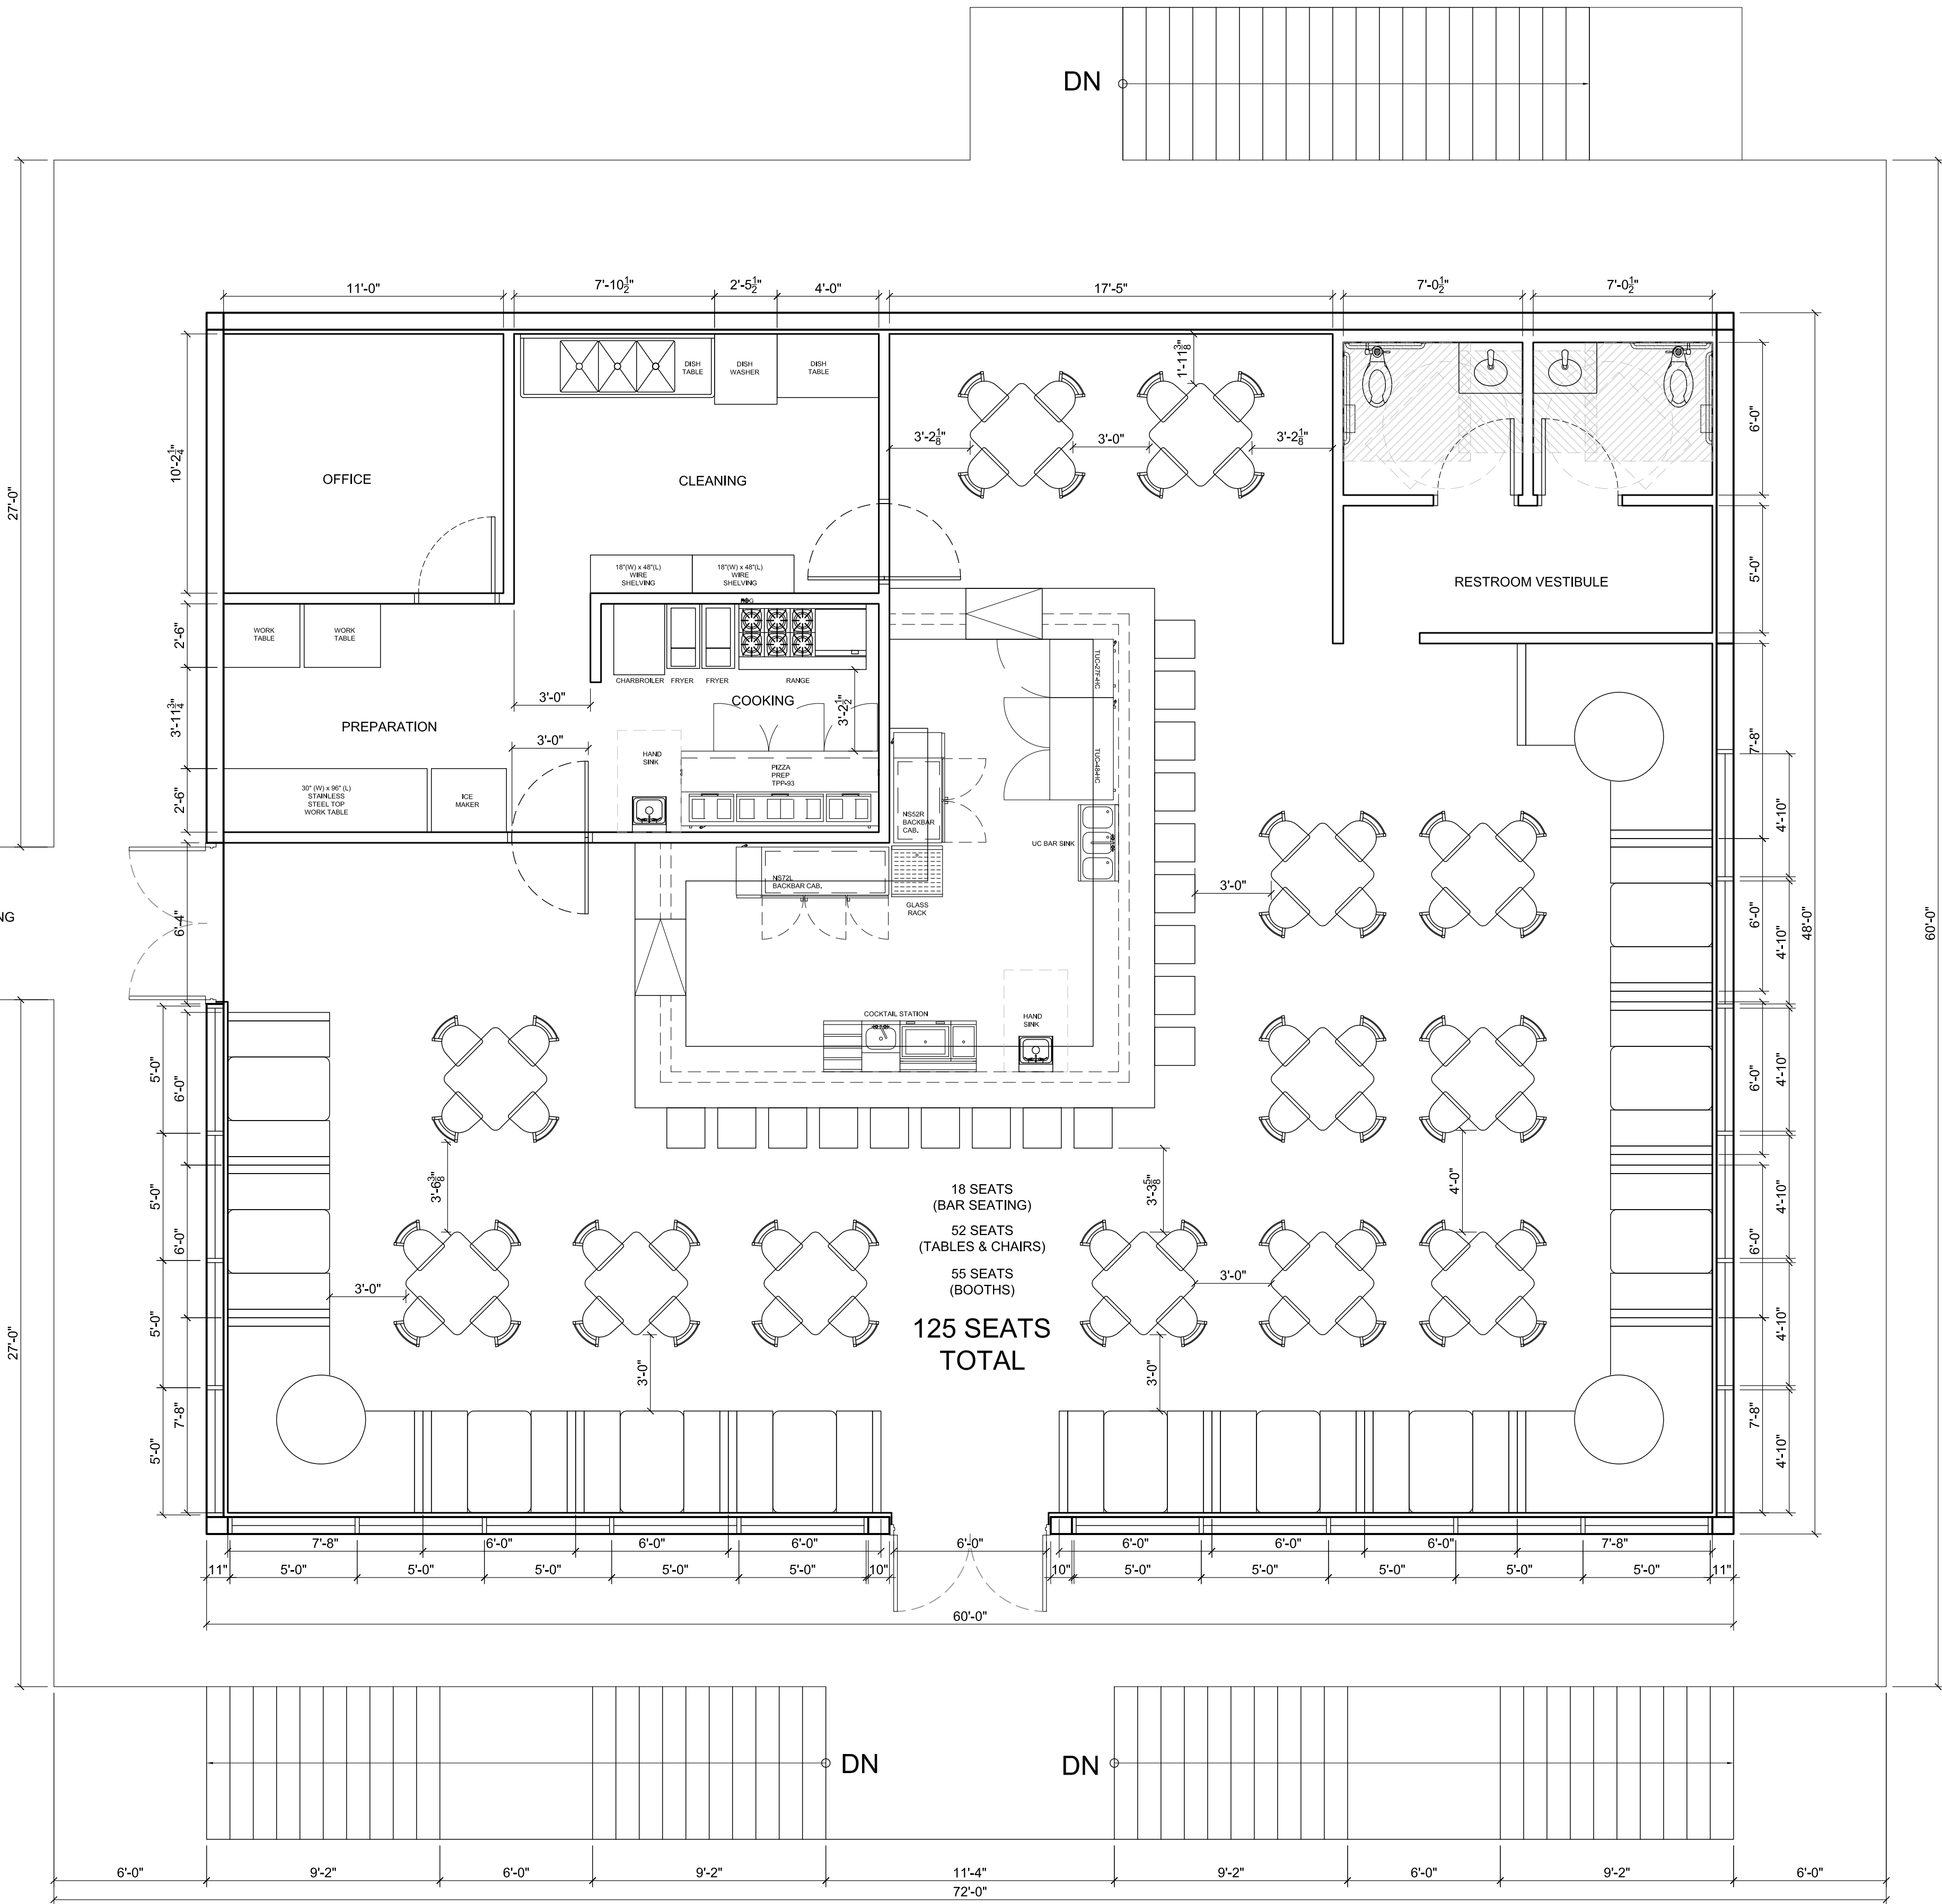

1 PROPOSED SECOND FLOOR PLAN
SCALE: 1/4" = 1'-0"

FLOOR PLAN KEY NOTES

1
2
3
4
5
6
7
8

TO BE UPDATED

FLOOR PLAN LEGEND		
	N.I.C.	AREA OUTSIDE SCOPE OF WORK.
		EXISTING PARTITION TO REMAIN
		EXISTING CMU WALL TO REMAIN
		EXISTING CONCRETE COLUMN TO REMAIN
		NEW WALL OR PARTITION REFER TO PARTITION TYPES & DETAILS
		PARTITION TYPE SYMBOL REFER TO PARTITION TYPES & DETAILS
		ROOM NUMBER SYMBOL. REFER TO ROOM FINISH SCHEDULE
		NEW OR RELOCATED DOOR FRAME AND HARDWARE TO REMAIN (COORDINATE STORAGE WITH OWNER)
		INTERIOR ELEVATION SYMBOL
		NEW WORK KEY NOTE SYMBOL.

2 KEY PLAN
SCALE: 1/32" = 1'-0"

red design group
architecture . interiors . planning

red design group LLC
1000 South Red Road, Suite 202
West Miami, FL 33144
t.305.392.0024
f.305.262.5098
AA 26000820, IB 26000657
rdg@reddesigngroup.net

OLETA STATE PARK
BGOR NEW BUILDING
2500 NE 163RD ST
NORTH MIAMI BEACH, FL 33160

copyright red design group, L.L.C., 2017

Seal:

x Eduardo H. Muhina, AR 0014862

Revisions		
NUMBER	ISSUE	DATE
1	SD PROGRESS SET	02-23-17
2	SD PROGRESS SET	02-28-17
3	SD PROGRESS SET	03-03-17
4	SD PROGRESS SET	04-13-17

Sheet Information	
Date	04-13-2017
RDG Job Number	17007
Scale	VARIES
Drawn	JP
Checked	EHM
Approved	EHM
	Title

PROPOSED
SECOND
FLOOR PLAN

Sheet

A-1.02

FLOOR PLAN KEY NOTES

- 1
- 2
- 3
- 4
- 5
- 6
- 7
- 8

TO BE UPDATED

red design group
architecture . interiors . planning

red design group LLC
1000 South Red Road, Suite 202
West Miami, FL 33144
t.305.392.0024
f.305.262.5098
AA 26000820, IB 26000657
rdg@reddesigngroup.net

OLETA STATE PARK
BGOR NEW BUILDING
2500 NE 163RD ST
NORTH MIAMI BEACH, FL 33160

copyright red design group, L.L.C., 2017

Seal:

x Eduardo H. Muhina, AR 0014862


Revisions		
NUMBER	ISSUE	DATE
1	SD PROGRESS SET	02-23-17
2	SD PROGRESS SET	02-28-17
3	SD PROGRESS SET	03-03-17
4	SD PROGRESS SET	04-13-17

Sheet Information	
Date	04-13-2017
RDG Job Number	17007
Scale	VARIES
Drawn	JP
Checked	EHM
Approved	EHM
Title	


PROPOSED
ELEVATIONS

Sheet

A-2.00

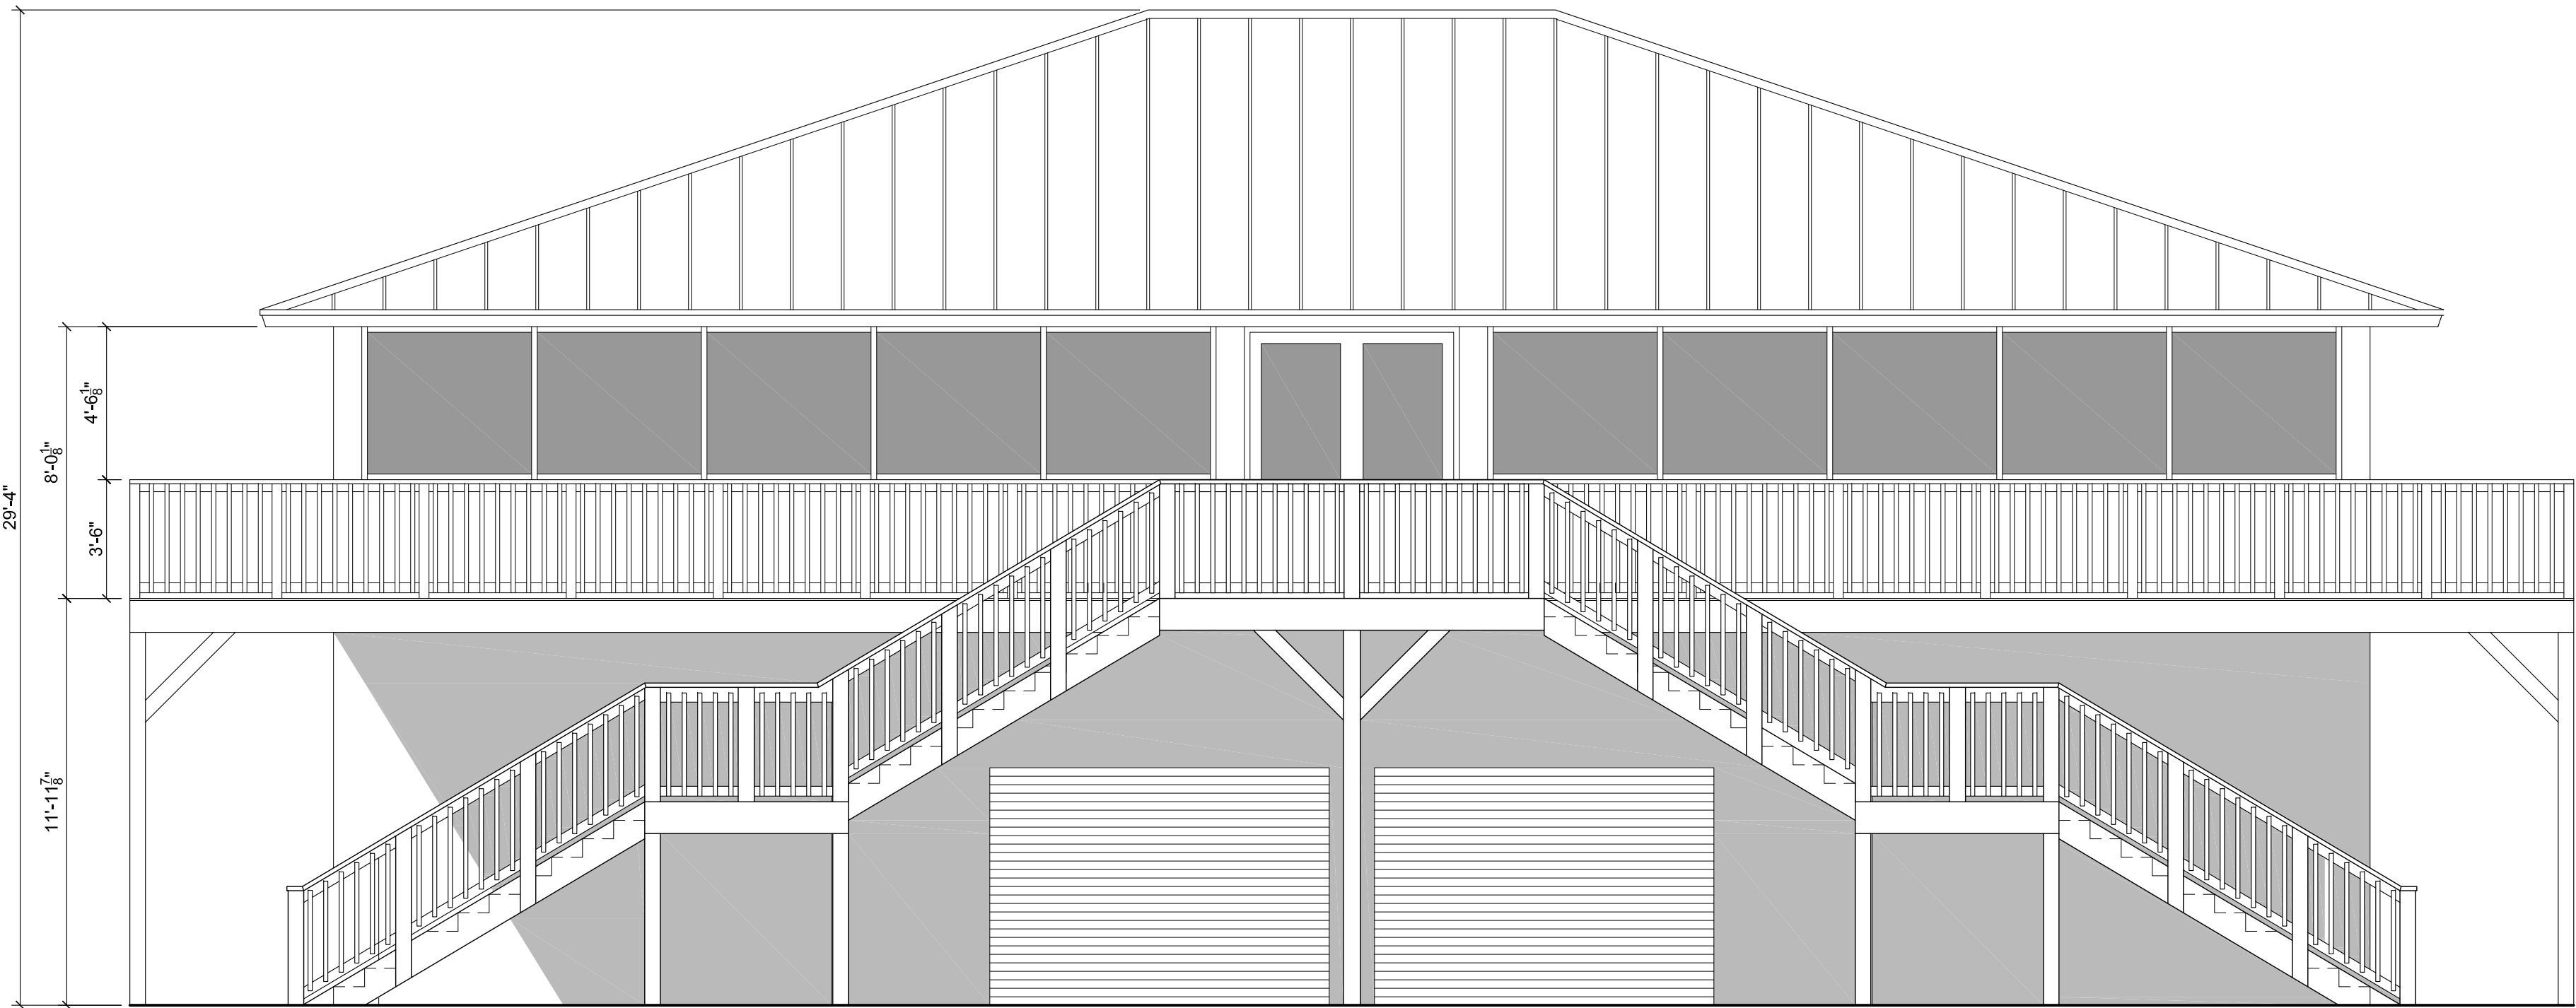

1 PROPOSED WEST ELEVATION
SCALE: 1/4" = 1'-0"

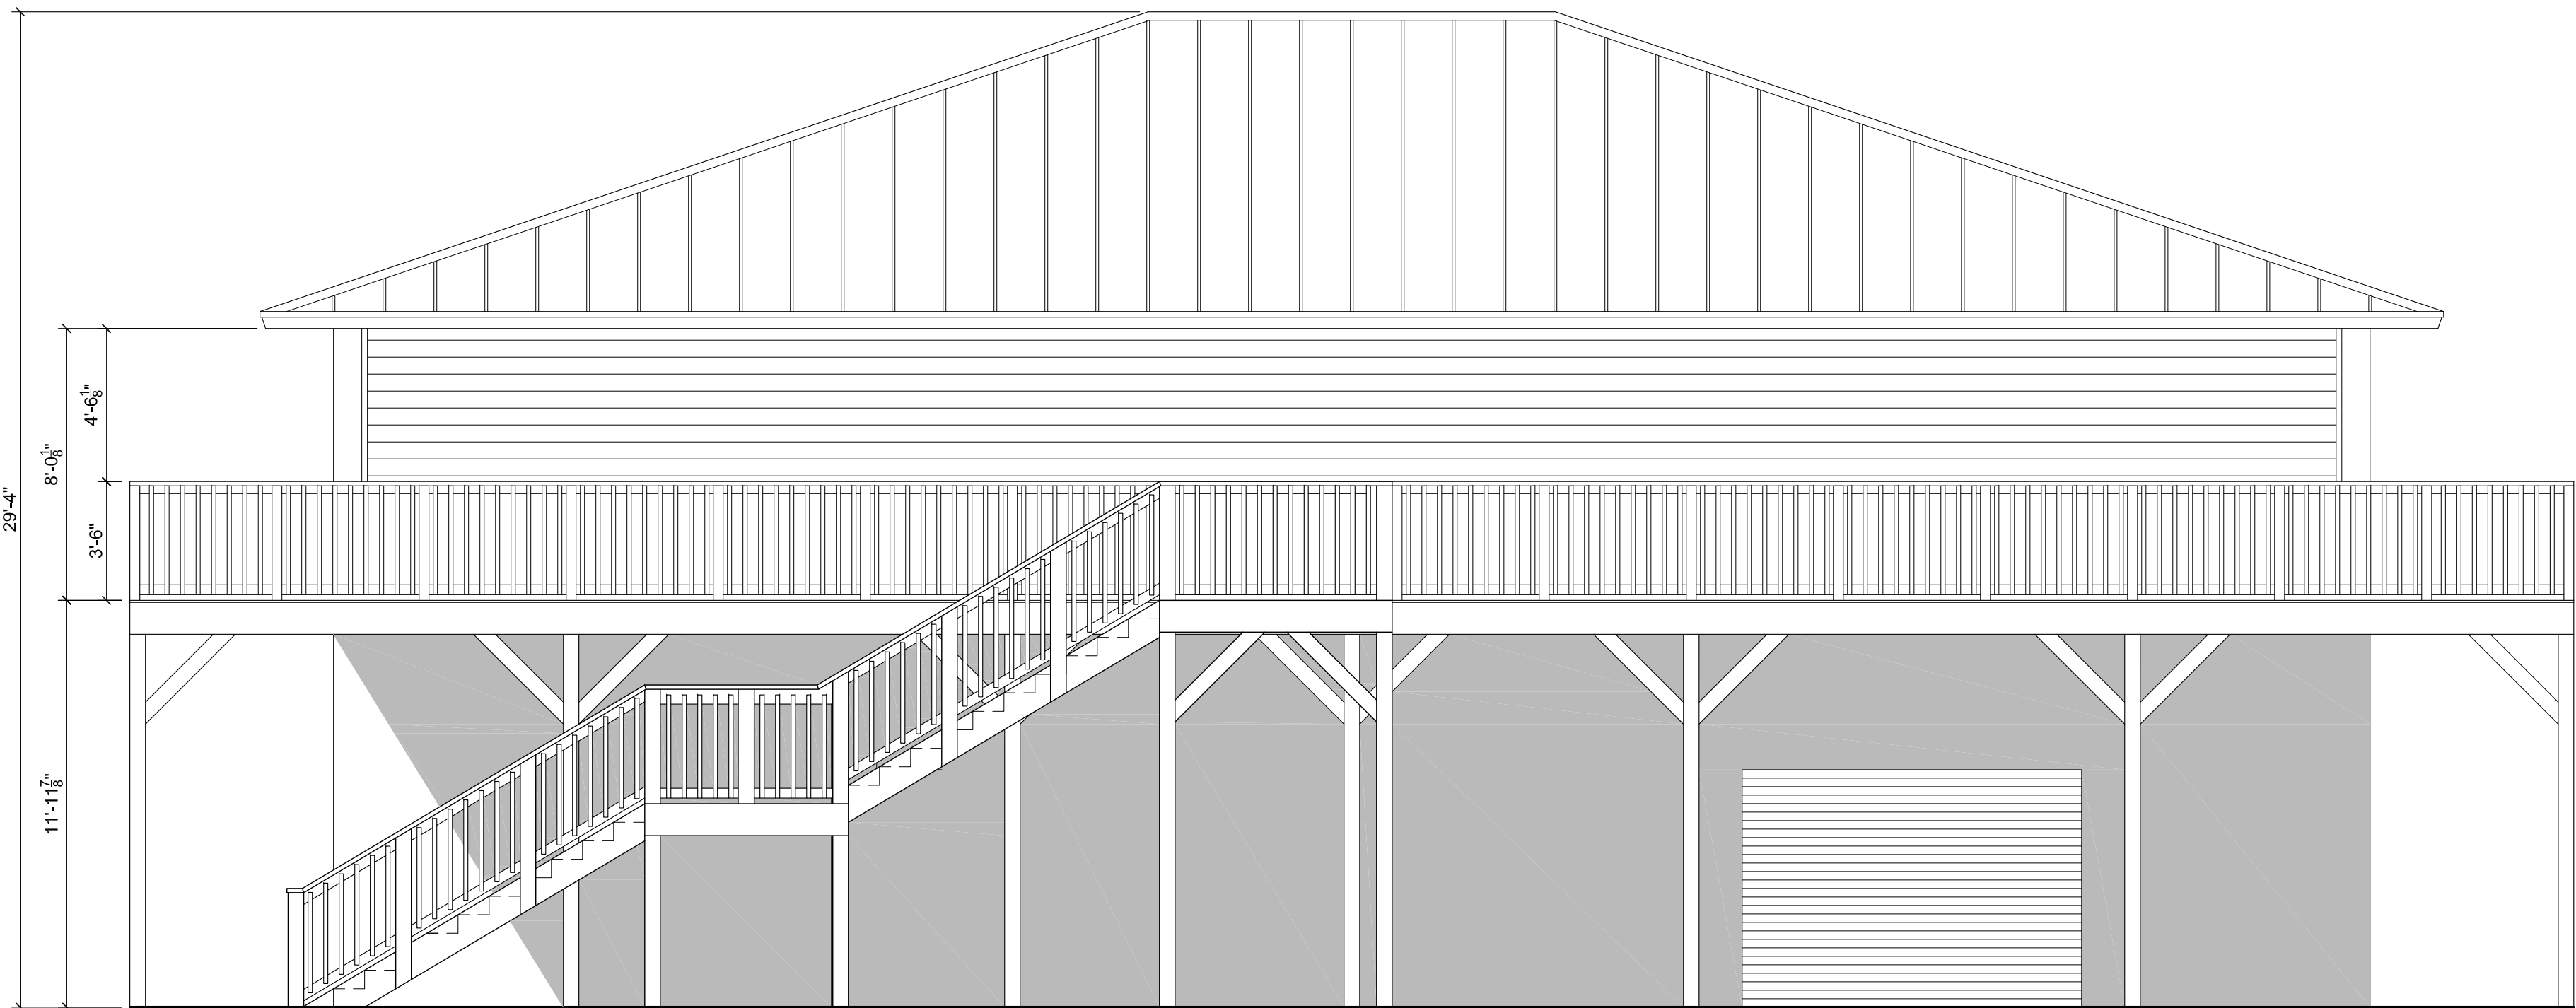

2 PROPOSED EAST ELEVATION
SCALE: 1/4" = 1'-0"

FLOOR PLAN KEY NOTES

- 1
- 2
- 3
- 4
- 5
- 6
- 7
- 8

TO BE UPDATED

red design group
architecture . interiors . planning

red design group LLC
1000 South Red Road, Suite 202
West Miami, FL 33144
t.305.392.0024
f.305.262.5098
AA 26000820, IB 26000657
rdg@reddesigngroup.net

OLETA STATE PARK
BGOR NEW BUILDING
2500 NE 163RD ST
NORTH MIAMI BEACH, FL 33160

copyright red design group, L.L.C., 2017

Seal:

x Eduardo H. Muhina, AR 0014862

Revisions		
NUMBER	ISSUE	DATE
1	SD PROGRESS SET	02-23-17
2	SD PROGRESS SET	02-28-17
3	SD PROGRESS SET	03-03-17
4	SD PROGRESS SET	04-13-17

Sheet Information	
Date	04-13-2017
RDG Job Number	17007
Scale	VARIES
Drawn	JP
Checked	EHM
Approved	EHM
Title	


PROPOSED
ELEVATIONS

Sheet

A-2.01



1 PROPOSED NORTH ELEVATION
SCALE: 1/4" = 1'-0"

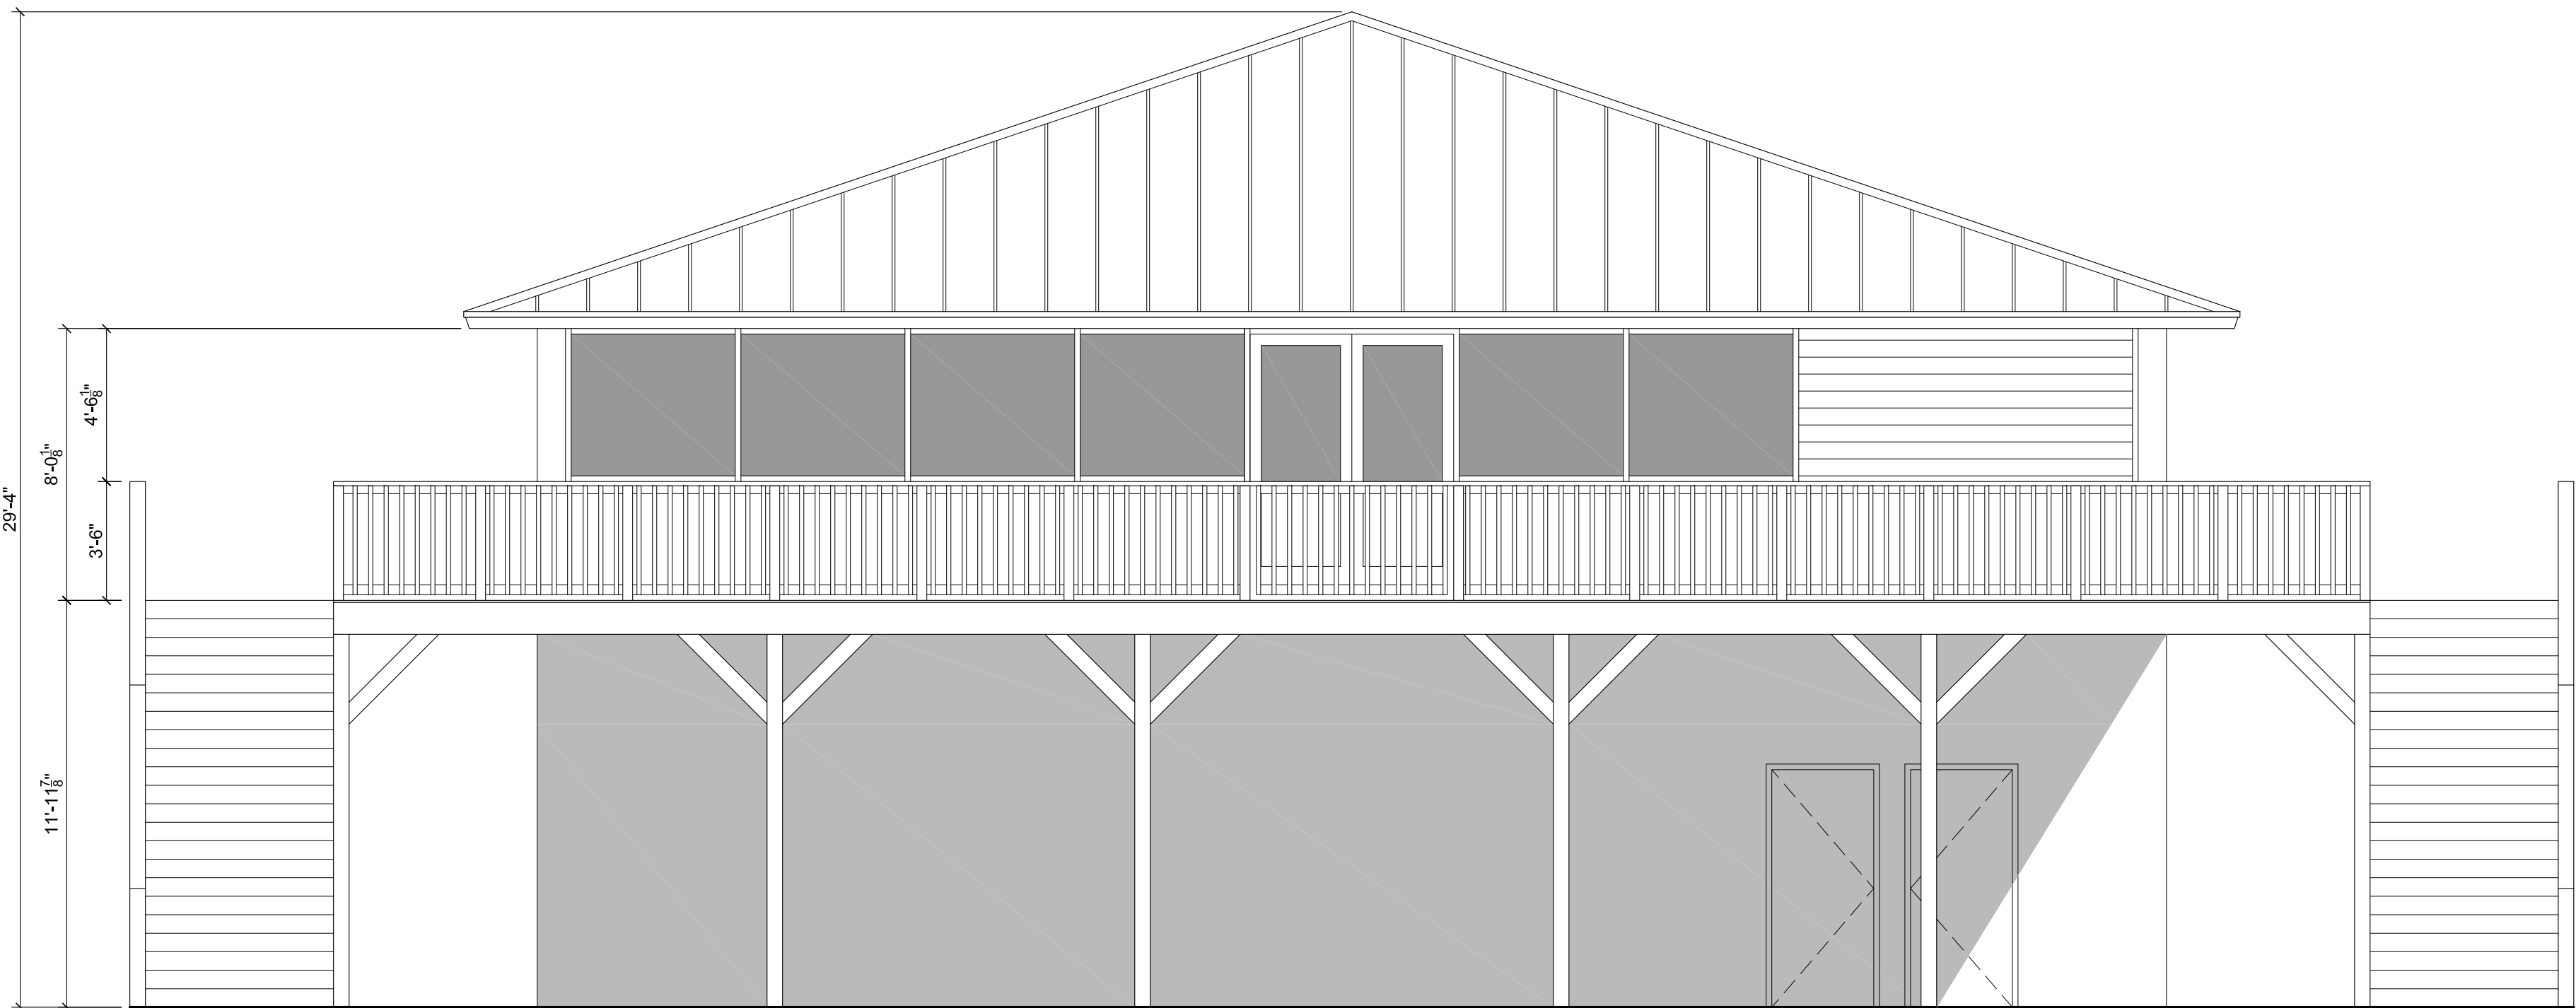

2 PROPOSED SOUTH ELEVATION
SCALE: 1/4" = 1'-0"