
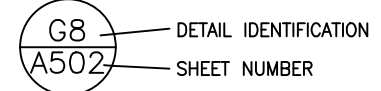


ABBREVIATIONS

A.F.F.	ABOVE FINISHED FLOOR
A.H.U.	AIR HANDLING UNIT
ALUM.	ALUMINUM
ALTERN.	ALTERNATE
APPROX.	APPROXIMATE
AS	AS SHOWN
BD.	BOARD
BLDG.	BUILDING
BLK.	BLOCK
BLKG.	BLOCKING
BLT.	BUILT
BRK.	BRICK
BRKR.	BREAKER
BSMT.	BASEMENT
C.J.	CONTROL JOINT
CLG.	CLEAR
CLF.	CLEAR
CMU	CONCRETE MASONRY UNIT
C.O.	CLEAR OUT
CONC.	CONCRETE
CU	CUPPER
CU. FT.	CUBIC FOOT
CU. IN.	CUBIC INCH
CU. YD.	CUBIC YARD
DA. /ø	DIAMETER
DB.	DOUBLE
DBT.	DRY-BULB TEMPERATURE
DEG.	DEGREE
DEPT.	DEPTH
DF.	DRINKING FOUNTAIN
DISC.	DISCONNECT
DL.	DEAD LOAD
DN.	DOWN
D.S.	DOWN SPOUT
DWG.	DRAWING
E.F.	EXHAUST FAN
EXH.	EXHAUST
EXP. JT.	EXPANSION JOINT
EXT.	EXTERIOR
FIN.	FINISH
FLOR.	FLOOR
FLUOR.	FLUORESCENT
FR.	FIREPLACE
FR.	FIRE RATING
FT.	FOOT/FEET
FTG.	FOOTING
GALV.	GALVANIZED
GFI	GROUND FAULT
GOV'T.	CIRCUIT INTERRUPT
GR.FL.	GROUND FLOOR
GYP.	GYP-SUM
H.C.	HOLLOW CORE
H.D.G.	HOT DIPPED GALVANIZED
HDR.	HEADER
HDWR.	HARDWARE
H.P.	HORSEPOWER
HT.	HEIGHT
HTR.	HEATER
HV.	HIGH VOLTAGE
HVAC.	HEATING, VENTILATING
HWY.	AND AIR CONDITIONING
HWY.	HIGHWAY
ID.	INSIDE DIAMETER
IN.	INCH
INCAND.	INCANDESCENT
INCL.	INCLUDED
INSUL.	INSULATION
INT.	INTERIOR
INV. EL.	INVERT ELEVATION
JST.	JOIST
KD.	KILN DRIED
KW.	KILOWATT
KWH.	KILOWATT HOUR
LAM.	LAMINATED
LAV.	LAVATORY
LB.	POUND
LTS.	LIGHTING
LGTH.	LENGTH
LN.	LINEAR
LL.	LIVE LOAD
MANUF.	MANUFACTURE
MAX.	MAXIMUM
MF.	MILL FINISH
MIN.	MINIMUM
MOD.	MOLDING
MHW.	MEAN HIGH WATER
MHW.	MEAN HIGHER HIGH WATER
MLW.	MEAN LOW WATER
MLW.	MEAN LOWER LOW WATER
MSL.	MEAN SEA LEVEL
MOD.	MODIFICATION
NTS	NOT TO SCALE
NO. /#	NUMBER
OA.	OVERALL
O.C.	ON CENTER
O.D.	OUTSIDE DIAMETER
OFC.	OFFICE
O/H.	OVER HEAD
OPP.	OPPOSITE
PARTN.	PARTITION
PC.	PORTLAND CEMENT
P.C.F.	POUNDS PER CUBIC FOOT
P.E.	PROFESSIONAL ENGINEER
PERF.	PERFORATE
PERP.	PERPENDICULAR
PL.	PLATE
PLG.	PILING
PLYWD.	PLYWOOD
PNL.	PANEL
PREFAB.	PREFABRICATED
PRELIM.	PRELIMINARY
PSF.	POUNDS PER SQUARE FOOT
PSI.	POUNDS PER SQUARE INCH
P.T.	PRESSURE TREATED
QS.	QUARTER SAWN
R.	RADIUS
RCPT.	RECEPTACLE
REBAR.	REINFORCING BAR
REFRIG.	REFRIGERATION
REINFC.	REINFORCING
RFG.	ROOFING
RSH.	ROUGH
RM.	ROOM
R.O.	ROUGH OPENING
RS.	ROUGH SAWN
S.C.	SOLID CORE
SCH.	SCHEDULE
SDG.	SIDING
SECT.	SECTION
SFTWD.	SLIDING
SGLD.	SLIDING GLASS DOOR
SH.	SHINGLES
SPEC.	SPECIFICATION
SPR.	SPRUE
SQ.	SQUARE
SQ. FT.	SQUARE FOOT
SQ. IN.	SQUARE INCH
SQ. YD.	SQUARE YARD
SS.	STAINLESS STEEL
STL.	STEEL
SUB. FL.	SUBFLOOR
SUP.	SUPPLY
SW.	SWITCH
SYM.	SYMMETRICAL
S.Y.P.	SOUTHERN YELLOW PINE
SYS.	SYSTEM
S4S.	SURFACED FOUR SIDES
TEL.	TELEPHONE
T&G.	TONGUE-AND-GROOVE
TYP.	TYPICAL
U.E.	UNDERGROUND ELECTRIC
U.G.	UNDER GROUND
UL.	UNDERWRITERS
LABORATORIES, INC.	
V.	VOLT
VENT.	VENTILATOR
VERT.	VERTICAL
VER.	VERIFY IN FIELD
VDL.	VOLUME
VPI.	VENT FIRE
VTR.	VENT THRU ROOF
W.	WATER
WBT.	WET BULB TEMPERATURE
WC.	WATER CLOSET
WD.	WOOD
WP.	WATERPROOF
WWF.	WELDED WIRE FABRIC
YD.	YARD

REFERENCE LEGEND

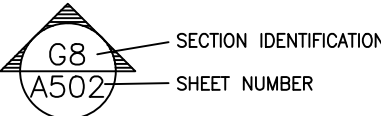

FLORIDA CAVERNS
STATE PARK

DISTRICT 1
JACKSON COUNTY

FLORIDA CAVERNS
RV PARK

PROJECT # 61351C

APPLICABLE CODES AND DESIGN DATA

CODE LIST


FLORIDA BUILDING CODE, BUILDING (FBC-B).....	2020 Edition
FLORIDA BUILDING CODE, FUEL GAS (FBC-FG).....	2020 Edition
FLORIDA BUILDING CODE, MECHANICAL (FBC-M).....	2020 Edition
FLORIDA BUILDING CODE, PLUMBING (FBC-P).....	2020 Edition
FLORIDA BUILDING CODE, EXISTING BUILDING (FBC-EB).....	2020 Edition
FLORIDA BUILDING CODE, RESIDENTIAL (FBC-R).....	2020 Edition
FLORIDA FIRE PREVENTION CODE (FFPC).....	2020 Edition
NATIONAL ELECTRICAL CODE NFPA-70.....	2020 Edition
FDOT STANDARD SPECIFICATIONS FOR ROAD & BRIDGE CONST.	Latest Edition
FDOT STANDARD PLANS FOR ROAD CONST.....	Latest Edition
FLORIDA ACCESSIBILITY CODE.....	2020 Edition

ROBERT D. GEORGE
DESIGNER

CN214-TA37
CONSULTANT CONTRACT No.

AUGUST 2024
INITIAL ISSUE DATE

Project Location

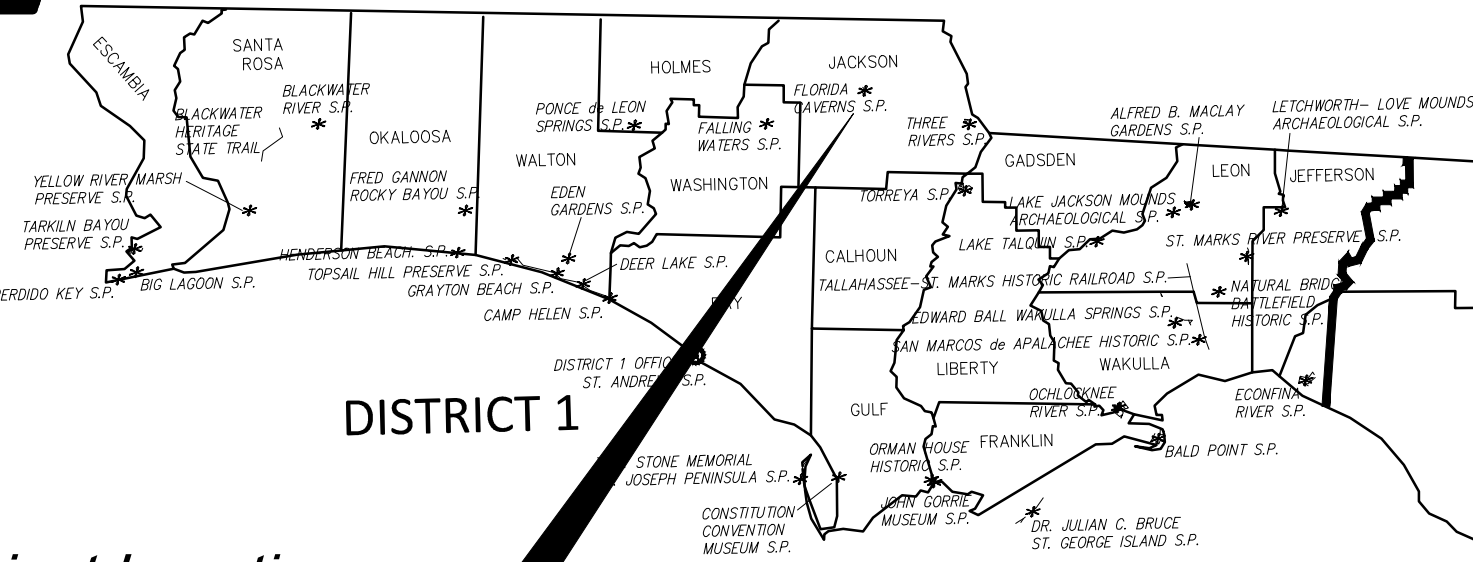

DISTRICT 2

DISTRICT 3

DISTRICT 4

DISTRICT 5


SCOPE OF PROJECT

CONTRACTOR SHALL PROVIDE ALL LABOR, MATERIALS, EQUIPMENT, SUPERVISION, AND PERMITTING TO SUCCESSFULLY CONSTRUCT TWO RV CAMPGROUNDS AND ONE TENT CAMPGROUND INCLUDING BUILDING BATHOUSES, ROADS AND UTILITIES PER THE CONSTRUCTION DOCUMENTS.

INDEX OF DRAWINGS

SHEET NUMBER	SHEET TITLE
C 000	Cover Page
C 001	Index and General Notes
C 100	Existing Conditions and Demo Plan
C 101	Tree Demo Plan
C 102	Tree Demo Table
C 200	Erosion Control Plan
C 201	Erosion Control Details
C 300	Overall Site Plan
C 301-C 306	Enlarged Site Plan
C 400-C 406	Overall Grading and Drainage Plan
C 407	SWMF A Plan and Profile
C 408	SWMF B Plan and Profile
C 500	Overall Utility Plan
C 501-C 505	Enlarged Utility Plan
C 600	Details
C 601	Camp Site Details

Florida Caverns State Park
RV Park

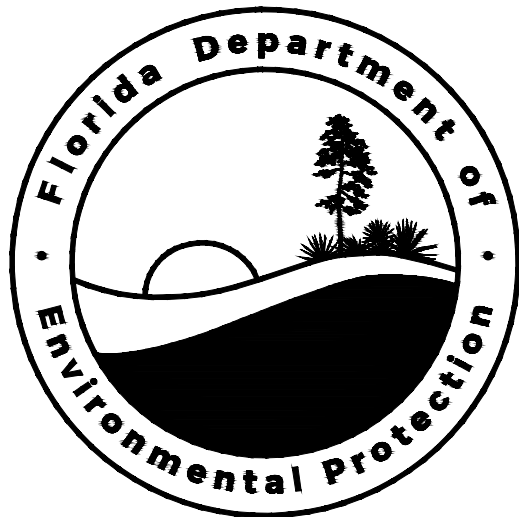

PAY ITEM NOTES


J:\JULIUS\REV August 1, 2024 N:\24-5583 BDC Florida Caverns RV Park\Drawings\Civil\2401 Existing Conditions and Demo Plan.dwg



DEMO NOTES:

1. THIS SITE MAY CONTAIN EXISTING UTILITY LINES, UTILITY STRUCTURES AND MISCELLANEOUS UTILITY EQUIPMENT THAT MAY NOT HAVE BEEN SURVEYED AND IN CONFLICT WITH PROPOSED CONSTRUCTION. IT IS THE RESPONSIBILITY OF THE CONTRACTOR TO LOCATE ALL UTILITIES WITHIN PROJECT AREA PRIOR TO CONSTRUCTION.
2. ALL UTILITIES MUST REMAIN IN OPERATION THROUGHOUT CONSTRUCTION ACTIVITIES FOR THIS PROJECT. FOR ANY REASON THERE IS AN ANTICIPATED DISRUPTION IN SERVICE, COORDINATE WITH OWNER AND UTILITY PROVIDER TWO WEEKS IN ADVANCE.
3. CONTRACTOR TO COORDINATE WITH UTILITY PROVIDER(S) AND CIVIL ENGINEER FOR ANY AND ALL UTILITIES THAT MAY BE IN CONFLICT WITH PROPOSED CONSTRUCTION ACTIVITIES.
4. WHERE EXISTING ITEMS SUCH AS ASPHALT, CONCRETE CURB AND GUTTER, ETC. ARE SHOWN TO BE REMOVED. THESE ITEMS SHALL BE SAWCUT.
5. CONTRACTOR TO VERIFY ALL DEPTHS AND LOCATIONS OF EXISTING UNDERGROUND UTILITIES PRIOR TO CONSTRUCTION.
6. CONTRACTOR IS RESPONSIBLE FOR THE REMOVAL, RELOCATION AND DEMOLITION IN ORDER TO CONSTRUCT THE PROPOSED PROJECT IMPROVEMENTS WHETHER CALLED OUT FOR REMOVAL OR NOT.
7. CONTRACTOR RESPONSIBLE TO ADJUST ALL UTILITIES AND VALVES TO FINISH GRADE.
8. CONTRACTOR RESPONSIBLE TO DEFLECT ANY UTILITIES NECESSARY TO CONSTRUCT PROPOSED IMPROVEMENTS.
9. CONTRACTOR RESPONSIBLE FOR ANY DAMAGE TO EXISTING INFRASTRUCTURE, TREES, LANDSCAPE OR ANY OTHER MISC ITEMS THAT ARE TO REMAIN. CONTRACTOR SHALL RESTORE TO PRE-DEVELOPMENT CONDITION.
10. SEE ELECTRICAL AND MECHANICAL PLANS FOR ALL MEP ITEMS TO BE REMOVED, RELOCATED OR UPGRADED. ELECTRICAL AND MECHANICAL ITEMS SHOWN ON CIVIL PLANS ARE FOR REFERENCE PURPOSES ONLY.
11. CONTRACTOR TO CONFIRM WITH PROPERTY OWNER STORAGE LOCATION OF SALVAGED ITEMS.

TREE LEGEND

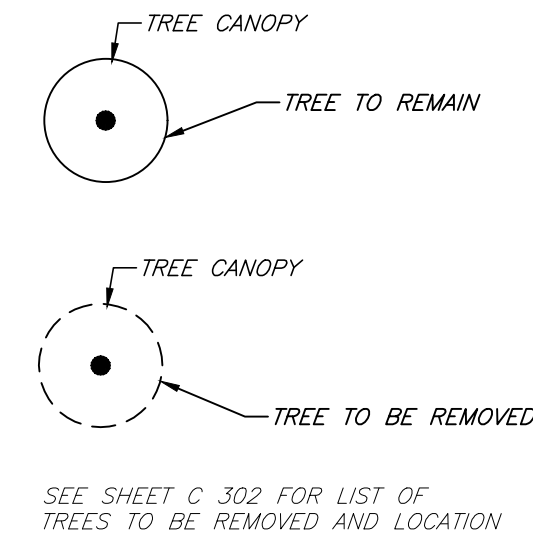

SITE PLAN HATCH LEGEND

EXISTING CONCRETE SIDEWALK

LINE TYPE LEGEND

EASEMENT
PROPERTY LINE
EXISTING CONTOUR LINES
SHOULDER PAVING ROAD
EXISTING WATER MAIN
EXISTING UTILITY OVERHEAD
EXISTING UNKNOWN UTILITY
EXISTING FORCEMAIN
EXISTING GAS
EXISTING TV
EXISTING UNDERGROUND UTILITY

FLORIDA CAVERNS STATE PARK

EXISTING CONDITIONS AND DEMO PLAN

BDC FLORIDA CAVERNS RV PARK


SHEET TITLE

PROJECT TITLE

SHEET NO.

C 100

PROFESSIONAL REGISTRATION

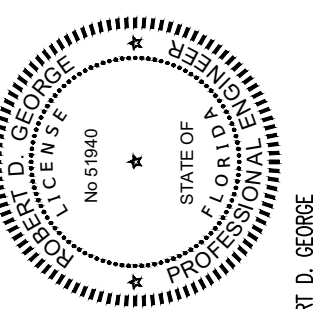

ROBERT D. GEORGE

State of Florida P.E. # 51940

DESIGNER : RON

DRAWN BY: CFI

REVIEWED BY: RCG

Consultant :



George & Associates
Consulting Engineers, Inc.
ENGINEERING BUSINESS NO. 2879
ONE PROFESSIONAL ENGINEERING SERVICE PLANET, LAND DE
1957 COMMONWEALTH BLVD., SUITE 200, TALLAHASSEE, FL 32303
PHONE: (850) 521-0344 - FAX: (850) 521-0345

ISSUE DATE: 08/09/2024

COMP. FILE NO.: 24-5583

STATE PROJECT NO.: 61351C

SYMBOL

A

B

REVISION

DATE

SYMBOL

C

D

REVISION


DATE


Department of Environmental Protection
Division of Recreation and Parks
Bureau of Design and Construction
3900 Commonwealth Boulevard, Tallahassee, FL 32399 (850) 245-2157


J:\JULI2024\ August 10, 2024 N:\24-5583 BDC Florida Caverns RV Park\DWG\24-5583 BDC Florida Caverns RV Park\DWG\24-5583 Tree Demo.dwg

TREES TO BE REMOVED																
TREE NUMBER	DESCRIPTION	SIZE (IN)	NORTHING	EASTING		TREE NUMBER	DESCRIPTION	SIZE (IN)	NORTHING	EASTING		TREE NUMBER	DESCRIPTION	SIZE (IN)	NORTHING	EASTING
1210	OAK	10	657938.0	1743532.6		3151	HICKORY	17	659251.5	1742424.0		5274	OAK	20	658683.7	1742713.1
1211	OAK	10	657920.2	1743499.6		3152	SWEETGUM	14	659226.2	1742378.9		5275	OAK	20	658617.4	1742703.9
1212	MAPLE	7	657913.5	1743494.5		3153	UNKNOWN	12	659249.9	1742366.4		5276	SWEETGUM	8	658612.6	1742664.1
1214	SWEETGUM	10	657912.2	1743486.9		3154	SWEETGUM	14	659223.0	1742372.6		5277	OAK	22	658589.5	1742697.6
1215	SWEETGUM	10	657922.2	1743483.3		3155	UNKNOWN	12	659363.1	1742413.4		5278	CHERRY	8	658566.5	1742694.5
1216	SWEETGUM	10	657926.9	1743492.2		3176	UNKNOWN	12	659268.3	1742327.5		5279	OAK	22	658582.2	1742723.1
1217	UNKNOWN	10	657933.0	1743491.7		3177	SWEETGUM	17	659264.3	1742304.1		5280	CHERRY	8	658649.0	1742781.5
1218	SWEETGUM	10	657986.7	1743487.0		3178	UNKNOWN	13	659321.3	1742308.8		5282	OAK	22	658675.4	1742877.8
1219	SWEETGUM	10	657991.8	1743485.0		3179	SWEETGUM	17	659289.3	1742281.5		5283	OAK	22	658630.0	1742828.3
1220	SWEETGUM	10	658021.5	1743479.7		3180	UNKNOWN	13	659286.8	1742288.2		5284	PINE	18	658579.3	1742787.6
1221	OAK	10	658037.5	1743516.0		3182	SWEETGUM	18	659306.1	1742241.3		5285	OAK	22	658530.5	1742740.9
1222	UNKNOWN	10	658032.4	1743512.3		3188	PALM	23	659249.8	1742107.1		5286	OAK	22	658522.4	1742757.2
1223	SWEETGUM	10	658031.2	1743511.7		3189	UNKNOWN	14	659226.9	1742124.3		5287	OAK	22	658518.8	1742767.5
1224	OAK	10	658048.8	1743450.8		3190	UNKNOWN	14	659249.2	1742229.8		5288	SWEETGUM	8	658492.6	1742782.0
1225	OAK	10	658035.3	1743446.2		3191	UNKNOWN	14	659205.1	1742268.5		5289	OAK	22	658511.2	1742793.5
1226	MAGNOLIA	10	658031.2	1743438.6		3198	HICKORY	17	659162.3	1741991.1		5290	OAK	24	658516.8	1742800.9
1227	MAGNOLIA	10	658043.2	1743424.9		3199	UNKNOWN	14	659127.4	1741910.5		5291	OAK	24	658550.7	1742829.7
1228	OAK	10	658043.5	1743419.8		3214	POPLAR	18	659093.3	1742055.1		5292	PINE	19	658556.0	1742809.6
1229	SWEETGUM	10	658055.5	1743417.5		3215	CEDAR	14	658945.7	1742417.3		5293	OAK	24	658567.8	1742847.6
1230	SWEETGUM	10	658057.6	1743419.2		3216	SWEETGUM	18	658940.0	1742413.4		5294	OAK	24	658614.0	1742846.6
1231	OAK	10	658152.9	1743411.3		3218	SWEETGUM	19	658899.8	1742429.2		5295	OAK	24	658593.4	1742898.7
1232	OAK	10	658182.8	1743389.5		3220	OAK	13	658798.4	1742503.4		5296	OAK	26	658615.4	1742906.8
1233	UNKNOWN	10	658182.2	1743419.2		3221	HICKORY	20	658781.2	1742508.8		5298	UNKNOWN	9	658602.3	1743002.7
1234	SWEETGUM	10	658186.2	1743482.7		3222	SWEETGUM	19	658778.0	1742480.1		5299	OAK	27	658494.1	1742852.1
1235	SWEETGUM	10	658180.1	1743480.8		3223	OAK	13	658711.6	1742589.5		5300	SWEETGUM	8	658488.1	1742827.1
1236	UNKNOWN	10	658109.8	1743516.2		3224	OAK	13	658712.1	1742608.7		5301	OAK	27	658458.2	1742798.9
1237	UNKNOWN	10	658201.5	1743409.3		3225	OAK	13	658662.3	1742588.7		5302	OAK	28	658456.0	1742798.2
1238	CHERRY	10	658221.4	1743385.7		3226	OAK	13	658629.8	1742556.7		5303	OAK	28	658456.5	1742807.5
1239	MAGNOLIA	11	658228.8	1743387.8		3227	OAK	14	658714.6	1742481.0		5304	OAK	28	658399.8	1742862.2
1240	SWEETGUM	10	658245.5	1743405.9		3228	OAK	14	658796.9	1742416.0		5305	CHERRY	8	658407.1	1742863.3
1241	SWEETGUM	10	658240.7	1743424.4		3229	OAK	14	658899.6	1742391.8		5306	PINE	21	658404.2	1742855.3
1242	SWEETGUM	10	658232.9	1743444.4		3230	OAK	14	658892.8	1742386.5		5307	OAK	29	658409.0	1742866.9
1243	OAK	10	658249.7	1743458.0		3231	HICKORY	21	658856.7	1742354.9		5308	OAK	30	658422.2	1742862.0
1244	MAGNOLIA	11	658327.9	1743335.4		3232	UNKNOWN	15	658859.7	1742301.8		5309	PINE	21	658342.9	1742891.8
1245	OAK	10	658319.6	1743384.6		3233	CEDAR	17	658854.9	1742274.4		5310	OAK	30	658441.9	1742918.2
1246	OAK	10	658312.4	1743491.9		3234	OAK	14	658841.4	1742249.5		5311	OAK	32	658506.9	1742967.4
1291	TURKEYOAK	40	659104.0	1743809.8		3235	PINE	11	658884.7	1742230.9		5312	OAK	36	658485.5	1742992.8
1292	TURKEYOAK	41	659084.6	1743809.9		3236	CEDAR	18	658887.3	1742236.2		5313	OAK	36	658536.6	1742992.0
1293	OAK	11	659081.9	1743814.4		3237	OAK	14	658837.1	1742245.3		5314	OAK	38	658525.7	1743059.4
1294	POPLAR	11	658948.4	1743704.6		3238	PINE	11	658899.6	1742244.7		5315	CHERRY	9	658552.8	1743049.7
1295	POPLAR	15	658836.7	1743696.9		3239	OAK	14	658834.9	1742242.4		5316	OAK	45	658541.1	1743005.2
1296	WHITEOAK	20	658743.6	1743802.1		3240	OAK	14	658896.3	1742219.9		5317	OAK	6	658537.5	1742940.2
1297	HICKORY	11	658659.7	1743780.9		3241	UNKNOWN	16	658826.9	1742140.3		5318	OAK	7	658455.6	1743020.6
3001	SWEETGUM	10	659691.3	1743206.4		5172	SWEETGUM	27	658582.6	1741977.2		5319	OAK	7	658445.6	1742970.7
3012	OAK	11	659501.8	1743326.1		5173	SWEETGUM	28	658575.1	1742007.8		5320	OAK	8	658386.1	1742896.8
3013	MAGNOLIA	17	659490.7	1743304.2		5174	SWEETGUM	28	658586.3	1742019.5		5321	CHERRY	9	658397.5	1742898.3
3014	OAK	11	659574.6	1743215.3		5203	SWEETGUM	7	658479.4	1742204.0		5322	OAK	8	658372.1	1742951.0
3017	MAGNOLIA	25	659465.1	1743180.0		5204	OAK	16	658652.3	1742398.5		5323	OAK	8	658399.0	1742963.0
3018	OAK	11	659437.9	1743170.5		5205	OAK	17	658668.1	1742358.7		5324	OAK	8	658415.2	1742947.7
3019	SWEETGUM	10	659386.8	1742714.6		5206	SWEETGUM	8	658685.4	1742317.2		5325	OAK	8	658391.9	1742999.5
3020	MAGNOLIA	34	659423.2	1742682.7		5207	OAK	17	658736.1	1742358.4		5326	OAK	8	658411.1	1743022.9
3081	OAK	12	659109.0	1742824.4		5208	OAK	17	658770.7	1742382.8		5327	SWEETGUM	8	658339.1	1743001.6
3082	OAK	12	659114.5	1742834.1		5209	CHERRY	7	658762.4	1742378.1		5328	OAK	8	658547.0	1743094.5
3083	OAK	12	659096.8	1742849.7		5210	SWEETGUM	8	658698.0	1742349.6		5329	OAK	8	658555.6	1743106.3
3085	OAK	12	659165.9	1742891.9		5211	OAK	17	658693.6	1742408.5		5330	OAK	8	658560.9	1743119.4
3086	OAK	12	659268.0	1742973.7		5248	PINE	15	658237.0	1742415.8		5332	OAK	8	658455.7	1743191.5
3087	PINE	10	659355.2	1743055.5		5253	PINE	17	658234.9	1742489.3						

SHEET NO.	FLORIDA CAVERNS STATE PARK	DESIGNER : RDN	ISSUE DATE: 08/09/2024	SYMBOL	REVISION	DATE	SYMBOL	REVISION	DATE
	TREE DEMO TABLE	DRAWN BY: JAK	COMP. FILE No.: 24-5583	A			C		
PROJECT TITLE		REVIEWED BY: RDG	STATE PROJECT No.: 61351C	B					
PROJECT TITLE		Consultant :							
BDC FLORIDA CAVERNS RV PARK		PROFESSIONAL REGISTRATION STATE OF FLORIDA PROFESSIONAL ENGINEER NO. 51940 EXPIRATION DATE 12/31/2026 ROBERT D. GEORGE							
		George & Associates Consulting Engineers, Inc. ENGINEERING BUSINESS NO. 3							

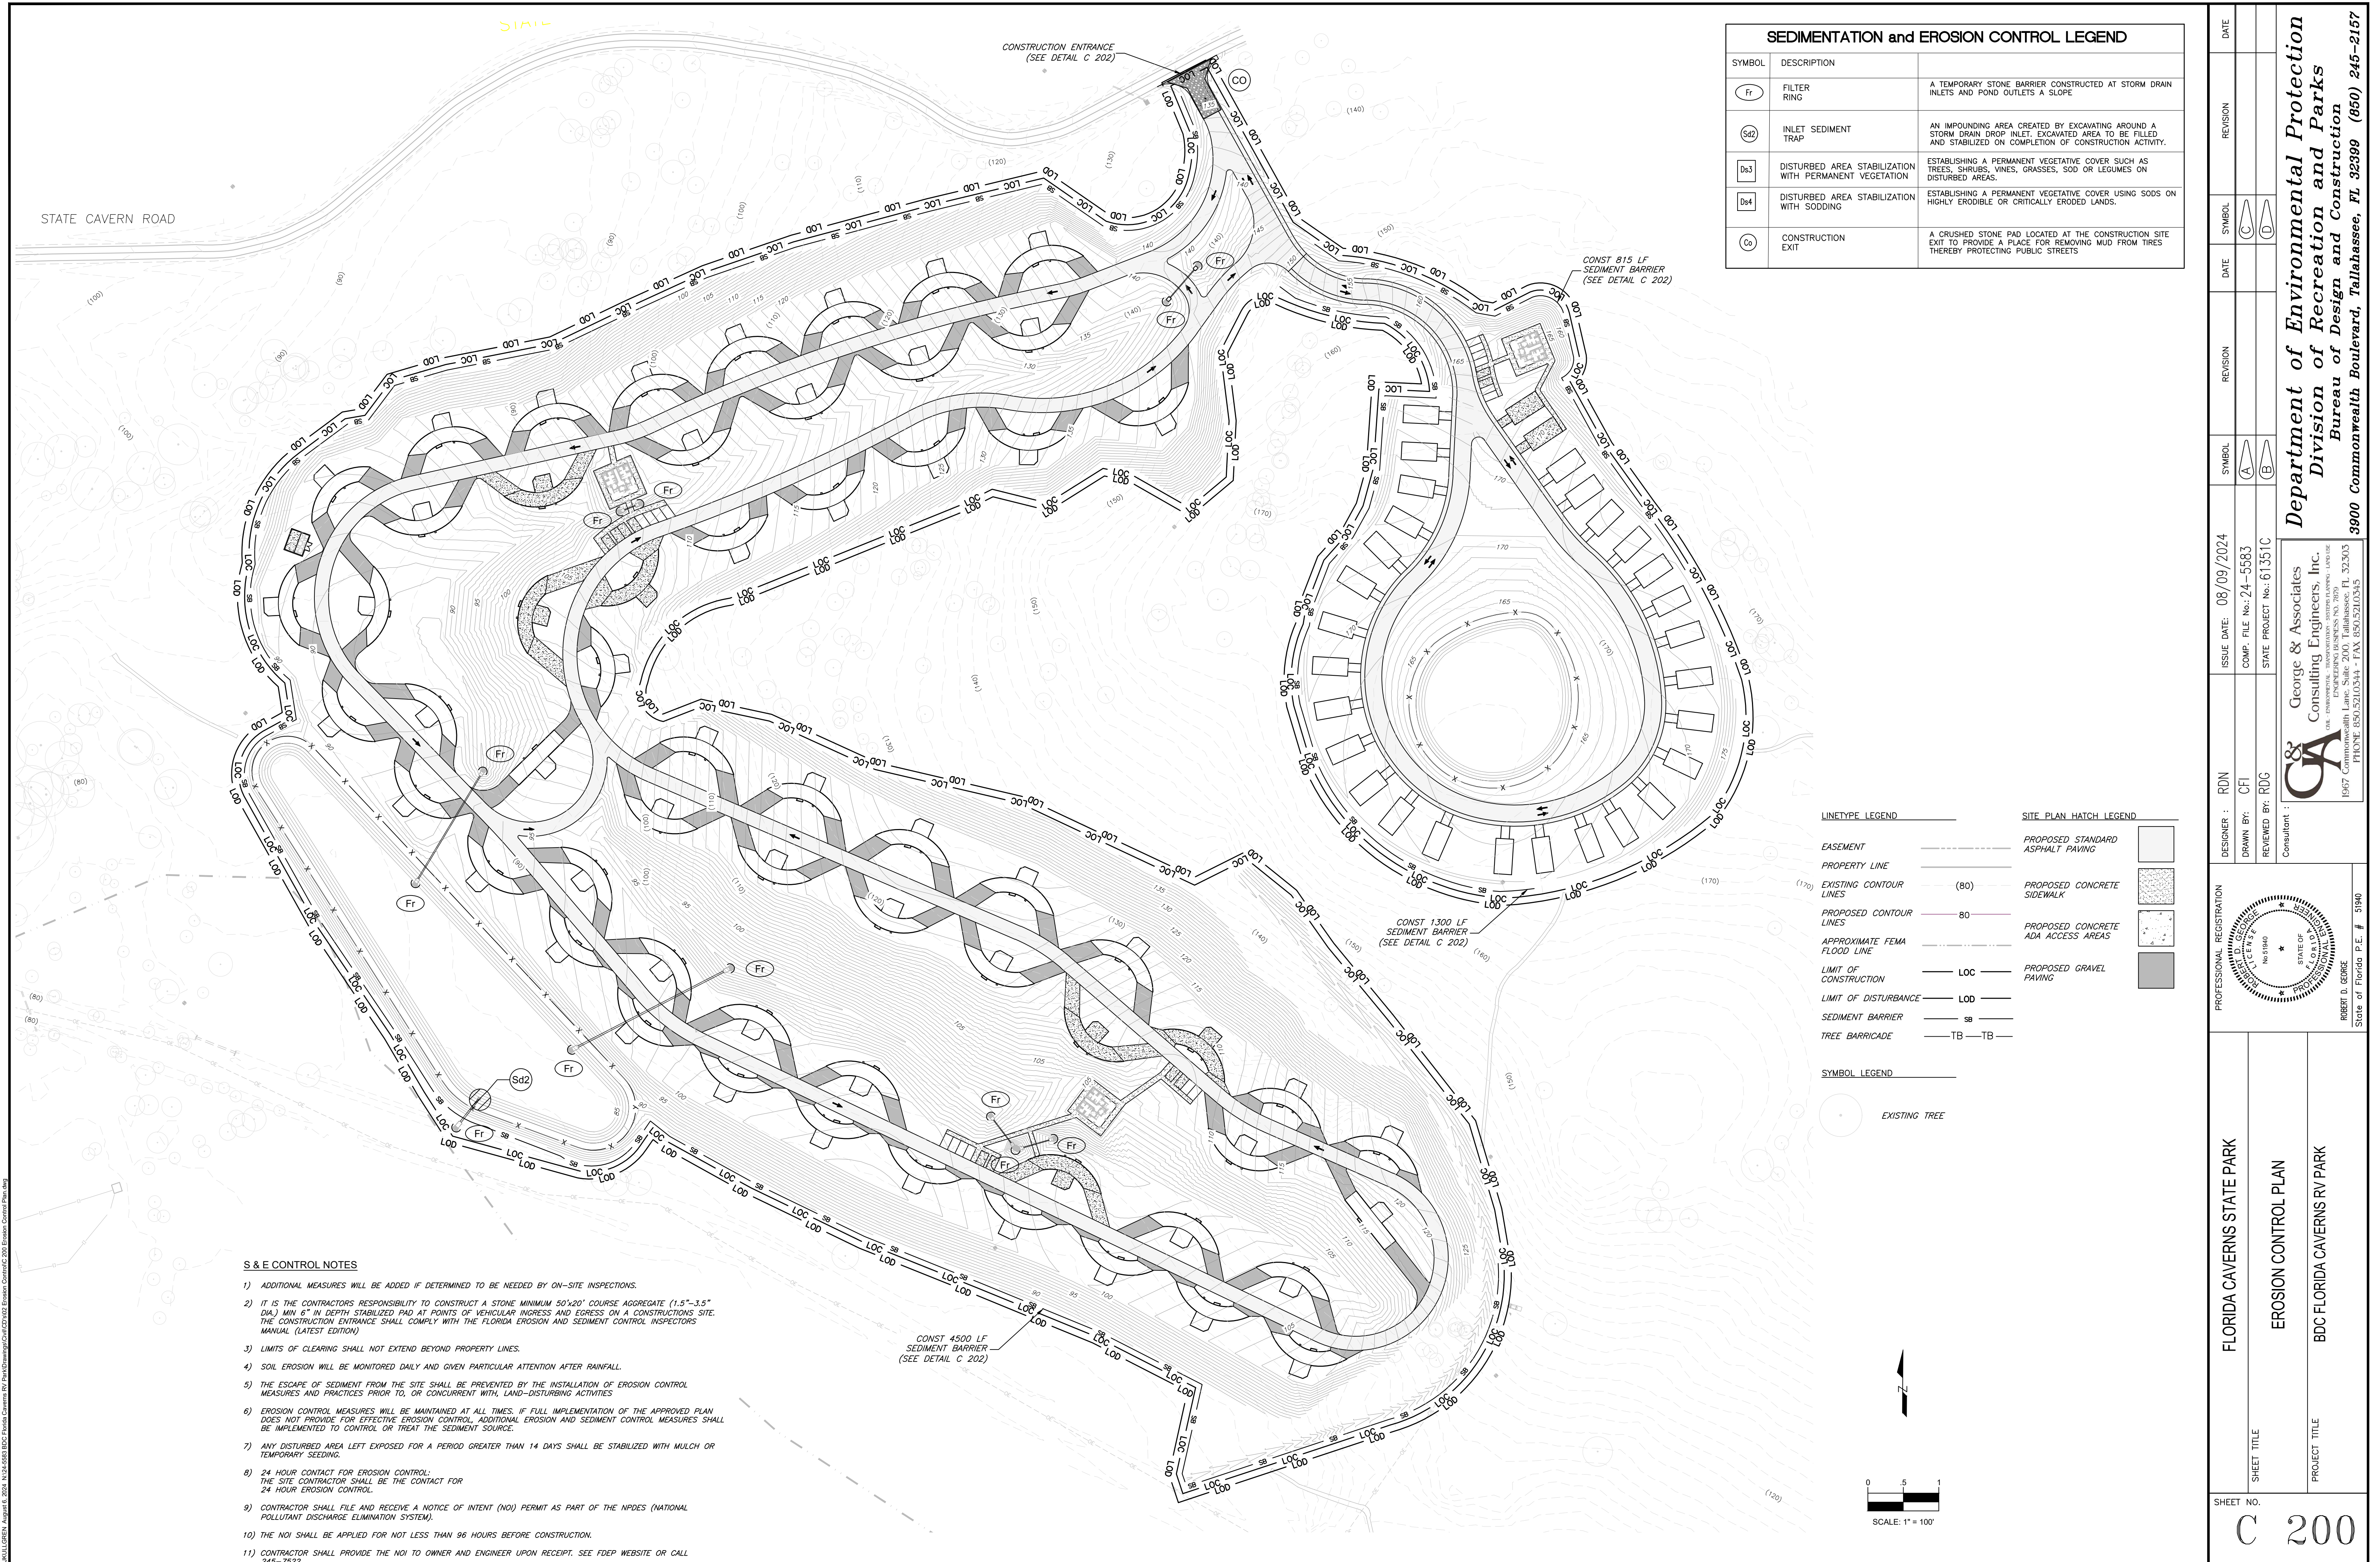

 

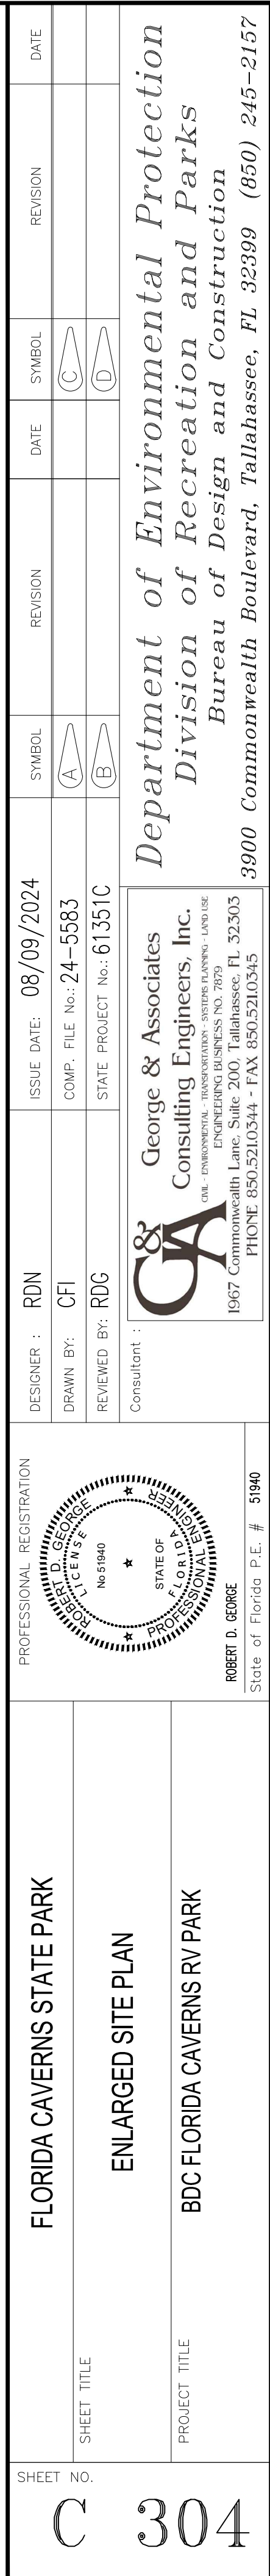

J:\JULUGREVA August 0, 2024 N:\24-5583 BDC Florida Caverns RV Park\Drawings\CD\2403 Site Plan\CD 306 Enlarged Site Plan.dwg

SITE PLAN HATCH LEGEND


- PROPOSED STANDARD ASPHALT PAVING
- PROPOSED CONCRETE SIDEWALK
- PROPOSED CONCRETE ADA ACCESS AREAS
- PROPOSED GRAVEL PAVING

LINE/TYPE LEGEND

- ROADWAY ALIGNMENT
- SHOULDER PAVING ROAD

SYMBOL LEGEND

- EXISTING TREE

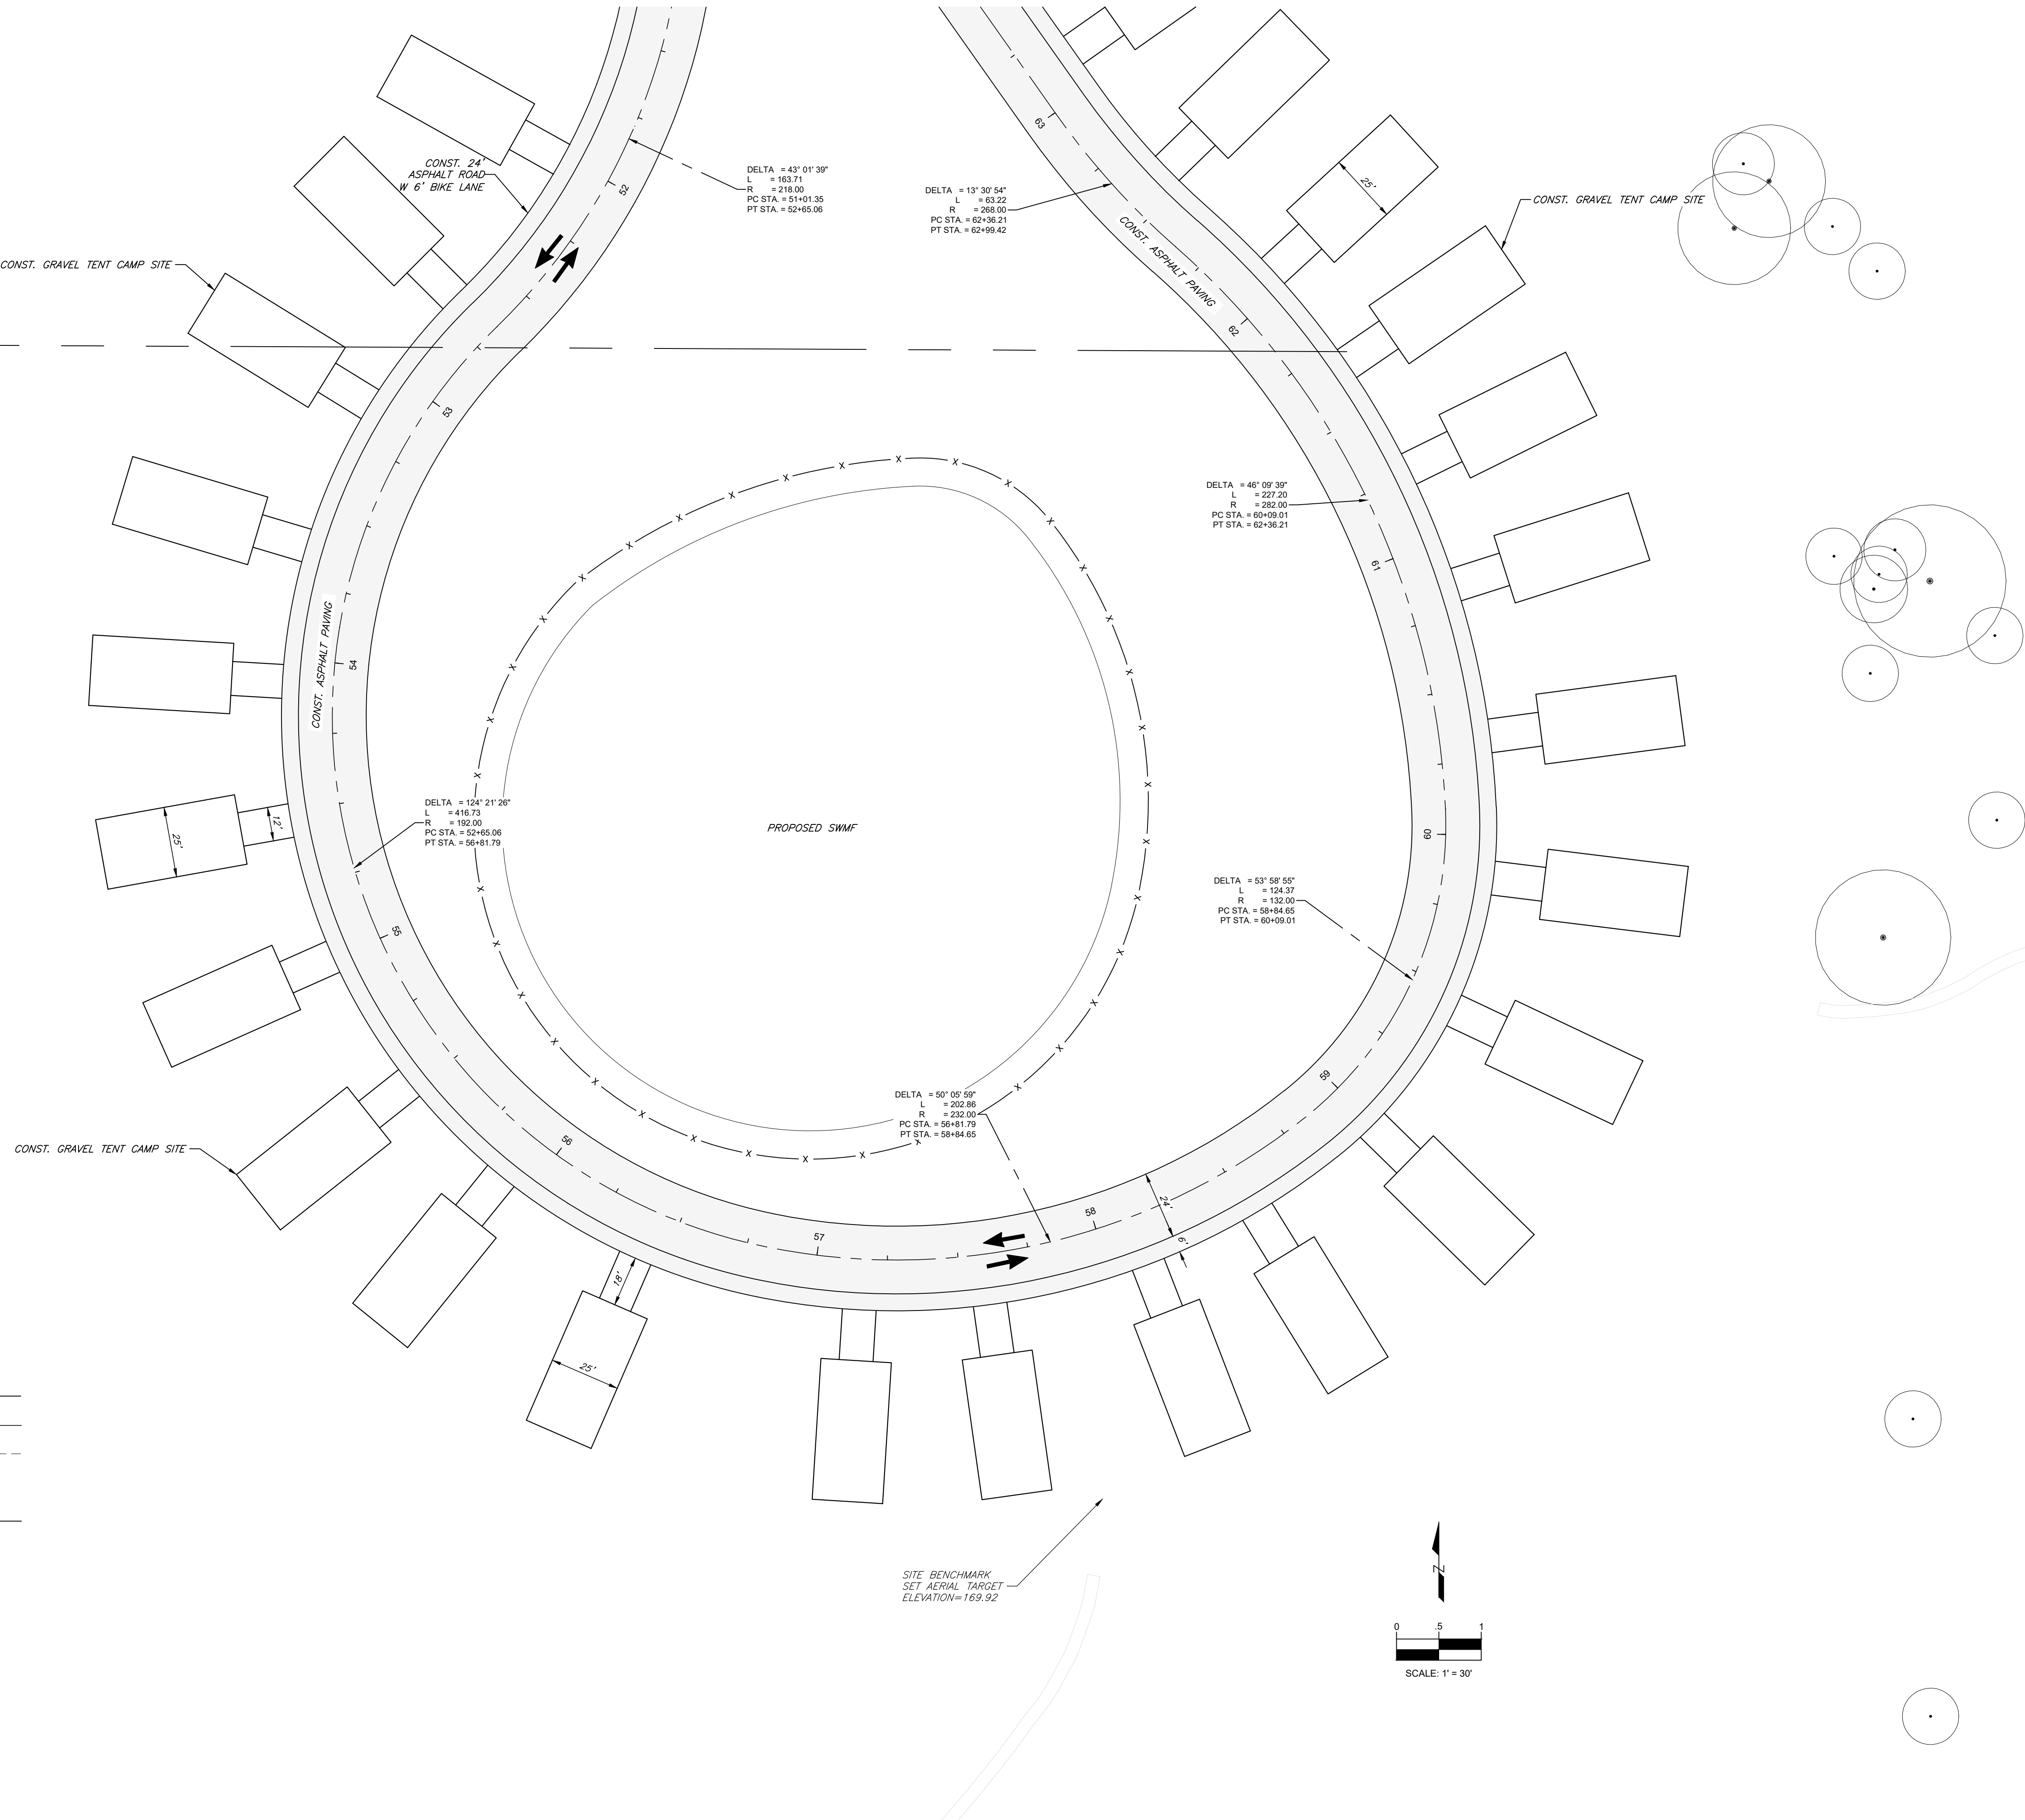

FLORIDA CAVERNS STATE PARK

ENLARGED SITE PLAN

BDC FLORIDA CAVERNS RV PARK

SHEET NO.

C 306

PROFESSIONAL REGISTRATION



DESIGNER : RDN

DRAWN BY: CFI

REVIEWED BY: RDG

CONSULTANT :

ISSUE DATE: 08/09/2024

COMP. FILE NO.: 24-5583

STATE PROJECT NO.: 61351C

DATE

REVISION

SYMBOL

SYMBOL

DATE

REVISION

SYMBOL

SYMBOL

DATE

REVISION


<

J:\JULI2024\ August 8, 2024 N:\24-5583 BDC Florida Caverns RV Park\Drawings\CD\2404 Grading Plan\CD 400 Overall Grading and Drainage Plan.dwg

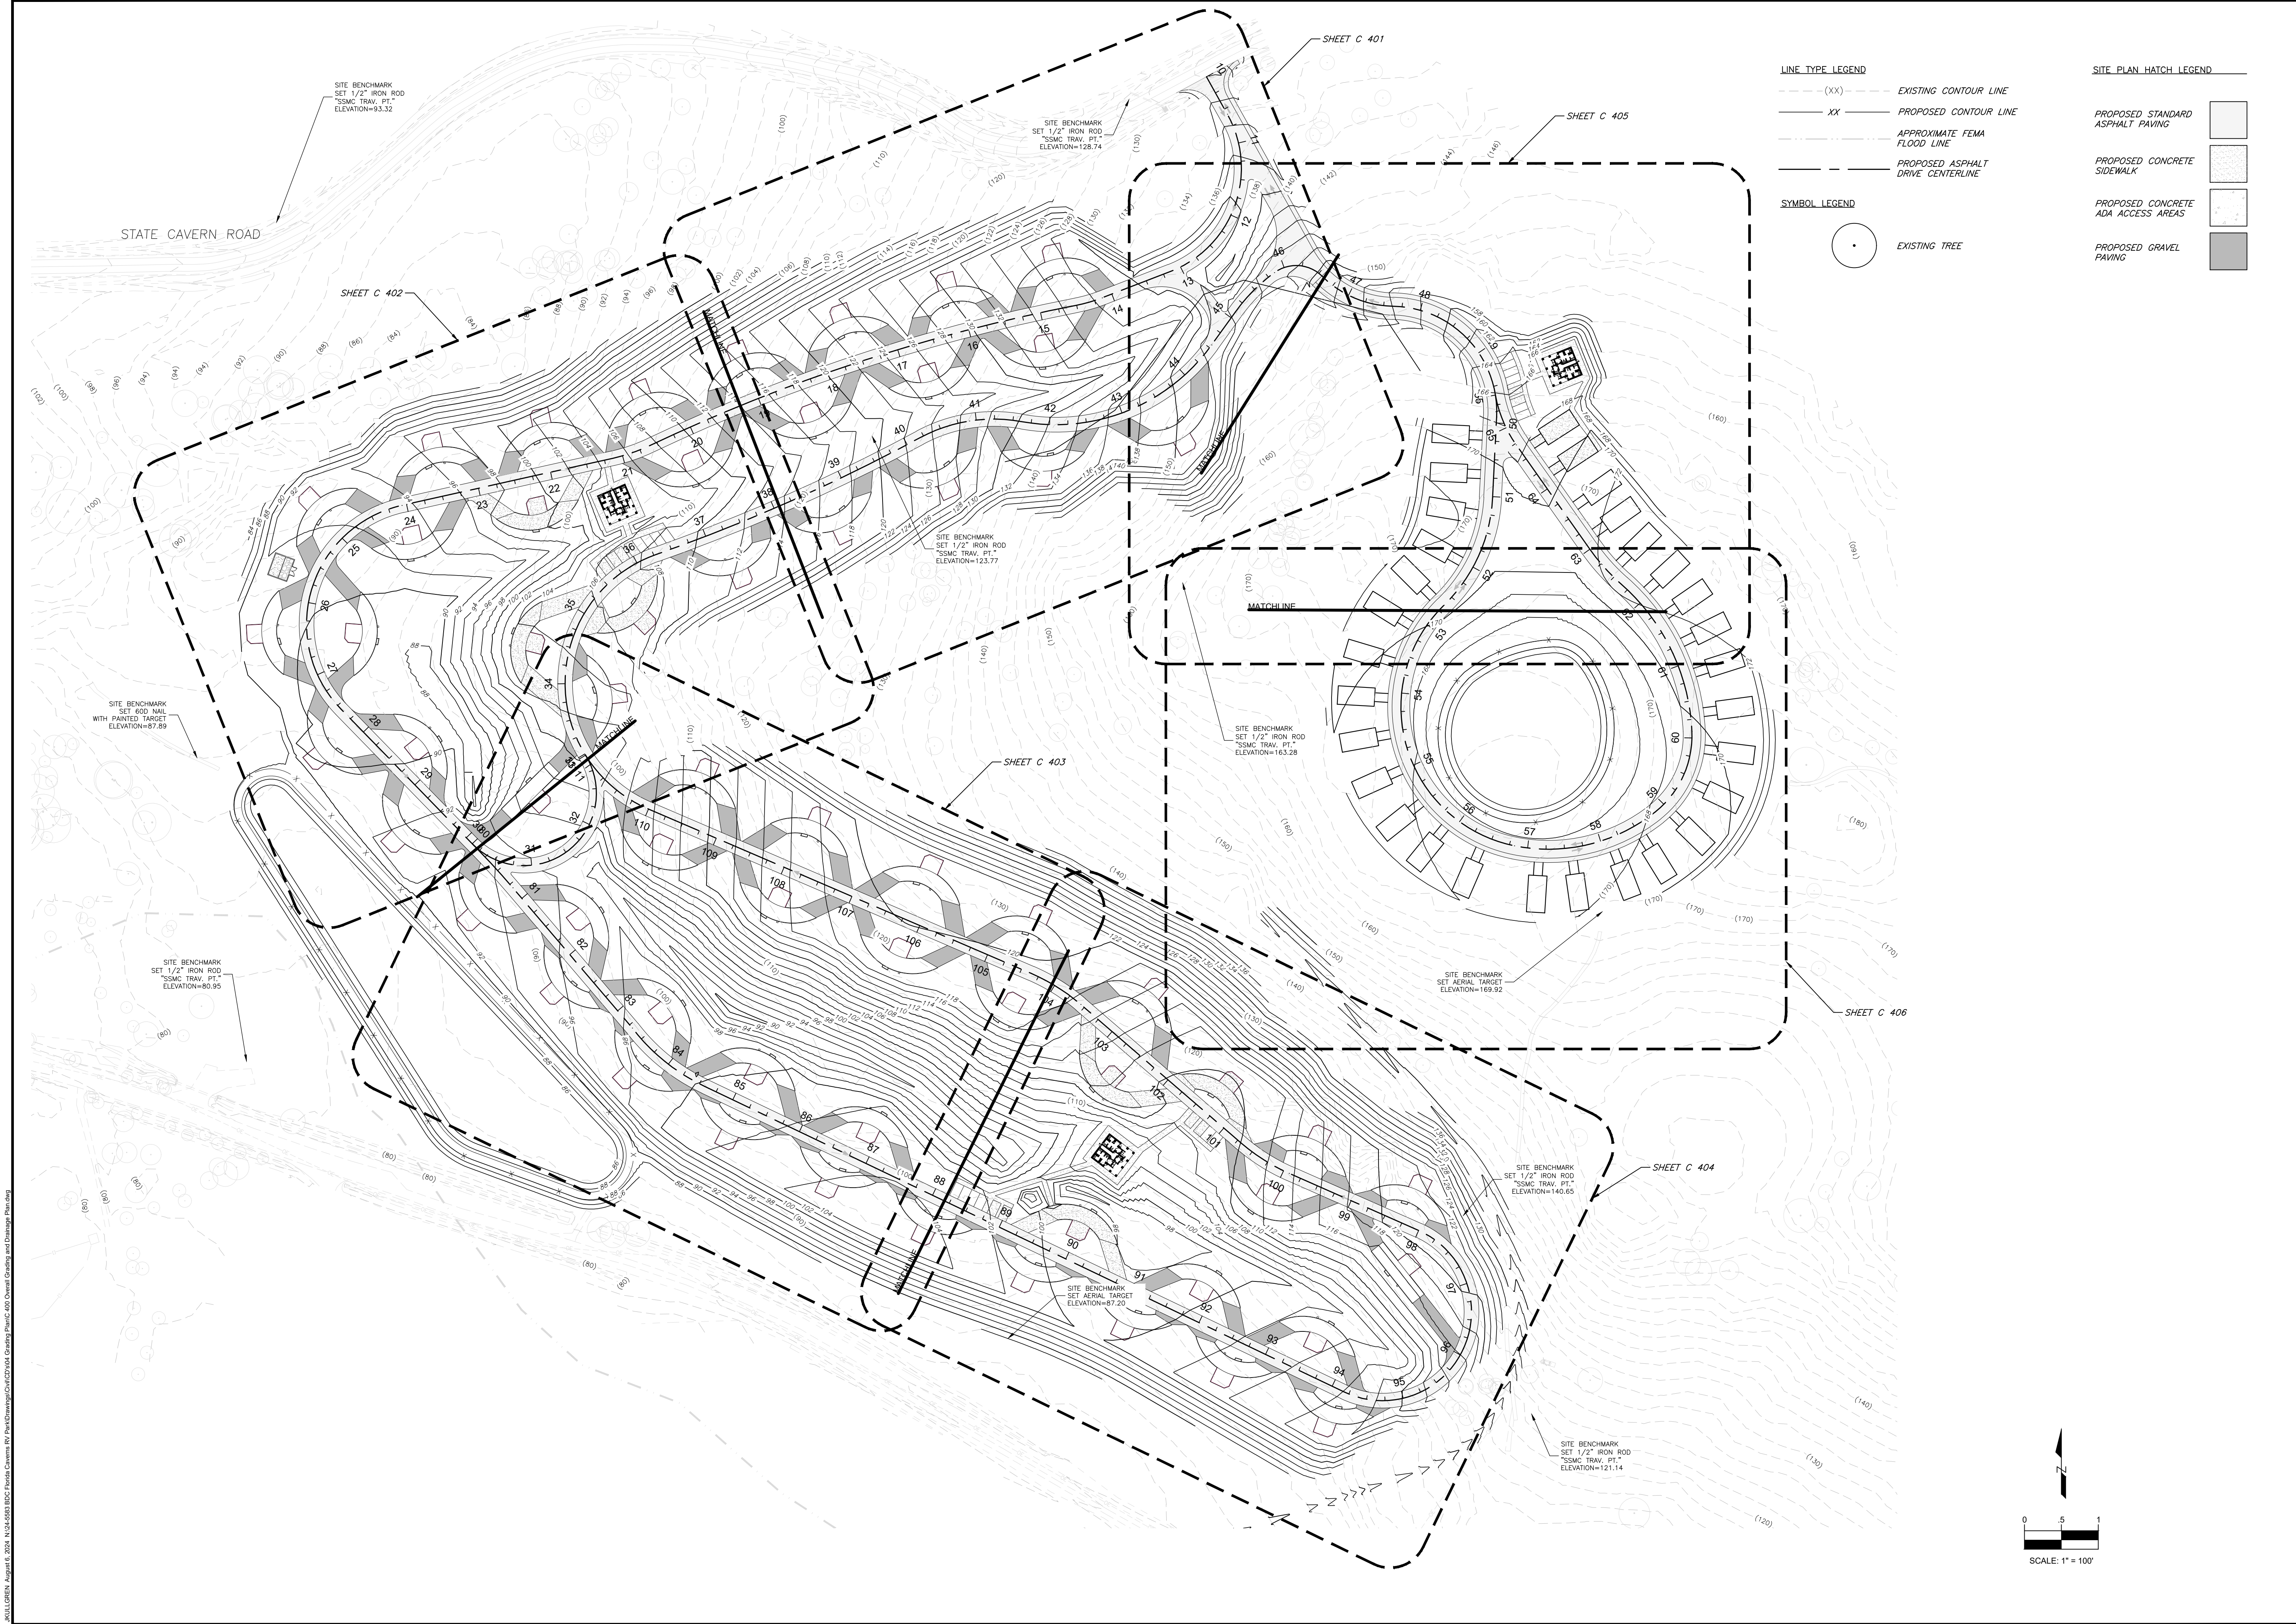

FLORIDA CAVERNS STATE PARK		SHEET TITLE		SHEET NO.	
OVERALL GRADING AND DRAINAGE PLAN				C 400	
BDC FLORIDA CAVERNS RV PARK		PROJECT TITLE			
DESIGNER : RDN		ISSUE DATE: 08/09/2024		SYMBOL	
DRAWN BY: JAK		COMP. FILE No.: 24-5583		A	
REVIEWED BY: RDG		STATE PROJECT No.: 61351C		B	
Consultant :					
PROFESSIONAL REGISTRATION		George & Associates Consulting Engineers, Inc. ENGINEERING BUSINESS NO. 2070 ONE INDUSTRIAL, INDEPENDENCE, MISSISSIPPI, LAND DE 1957 COMMONWEALTH BLVD., TALLAHASSEE, FL 32303 PHONE (850) 521-0344 - FAX (850) 521-0345		Department of Environmental Protection Division of Recreation and Parks Bureau of Design and Construction 3900 Commonwealth Boulevard, Tallahassee, FL 32399 (850) 245-2157	

J:\JULIUS\2024\August 8, 2024\N-324-5583 BDC Florida Caverns RV Park\Drainage\CD\2404 Grading Plan\CD-408 Enlarged Grading and Drainage Plan.dwg

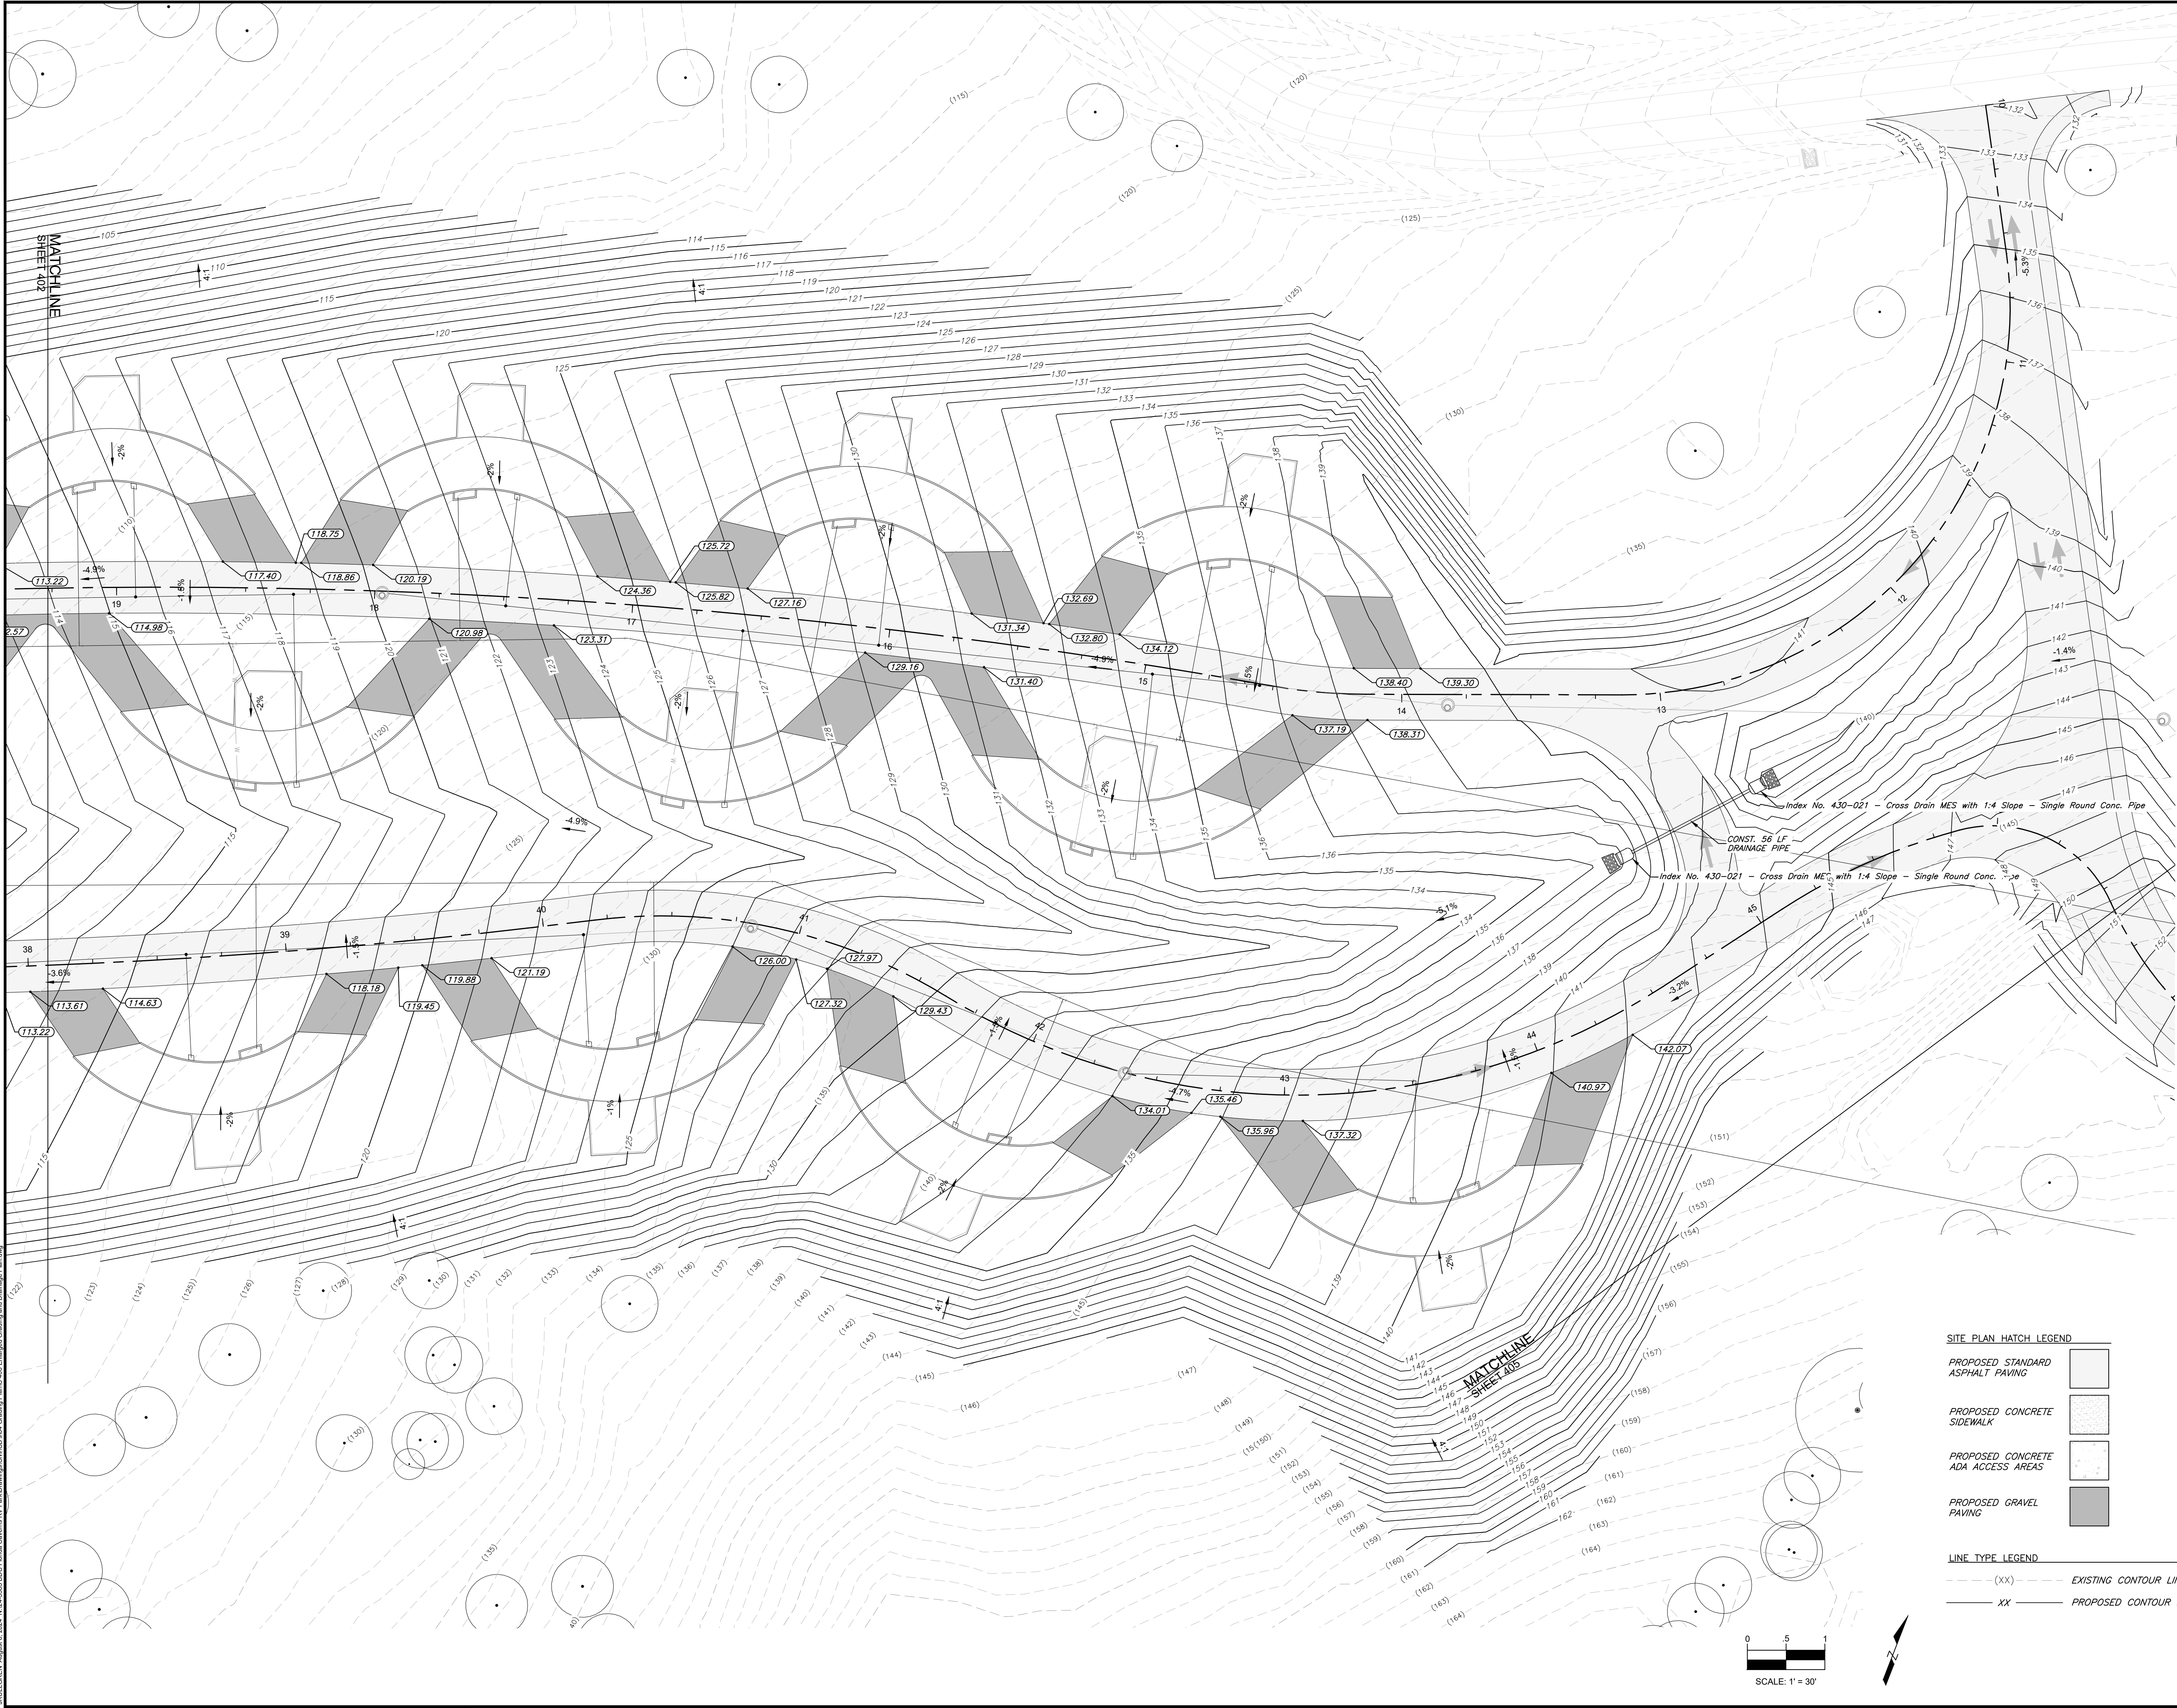

SITE PLAN HATCH LEGEND	
PROPOSED STANDARD ASPHALT PAVING	
PROPOSED CONCRETE SIDEWALK	
PROPOSED CONCRETE ADA ACCESS AREAS	
PROPOSED GRAVEL PAVING	

LINE TYPE LEGEND	
(XX) ———	EXISTING CONTOUR LINE
——— XX	PROPOSED CONTOUR LINE

SITE PLAN HATCH LEGEND	
EXISTING TREE	

FLORIDA CAVERNS STATE PARK

ENLARGED GRADING AND DRAINAGE PLAN

BDC FLORIDA CAVERNS RV PARK


SHEET TITLE

PROJECT TITLE

SHEET NO.

C 401

PROFESSIONAL REGISTRATION

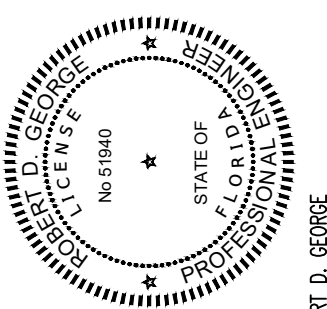

ROBERT D. GEORGE
State of Florida, P.E. # 51940

DESIGNER :

RDN

DRAWN BY :

JAK

REVIEWED BY :

RDG

CONSULTANT :

George & Associates
Consulting Engineers, Inc.
1957 COMMERCIAL LANE, SUITE 100
TALLAHASSEE, FLORIDA 32303
PHONE (850) 520-0344 - FAX (850) 520-0345

ISSUE DATE:

08/09/2024

COMP. FILE NO.:

24-5583

STATE PROJECT NO.:

61351C

SYMBOL

A B

REVISION

C D

DATE

SYMBOL

REVISION

DATE

SYMBOL


REVISION

DATE

Department of Environmental Protection
Division of Recreation and Parks
Bureau of Design and Construction
3900 Commonwealth Boulevard, Tallahassee, FL 32399 (850) 245-2157



SHEET NO. C 402	FLORIDA CAVERNS STATE PARK	PROFESSIONAL REGISTRATION 	DESIGNER : RDN	ISSUE DATE: 08/09/2024	SYMBOL	REVISION	DATE
	ENLARGED GRADING AND DRAINAGE PLAN		DRAWN BY: JAK	COMP. FILE No.: 24-5583			
	BDC FLORIDA CAVERNS RV PARK		REVIEWED BY: RDG	STATE PROJECT No.: 61351C			
			Consultant :  George & Associates Consulting Engineers, Inc. 204 COMMONWEALTH LANE, SUITE 200, TALLAHASSEE, FL 32303 PHONE 850.521.0334 • FAX 850.521.0345				
			Robert D. George State of Florida P.E. # 95940				
Department of Environmental Protection Division of Recreation and Parks Bureau of Design and Construction 3900 Commonwealth Boulevard, Tallahassee, FL 32399 (850) 245-2157							

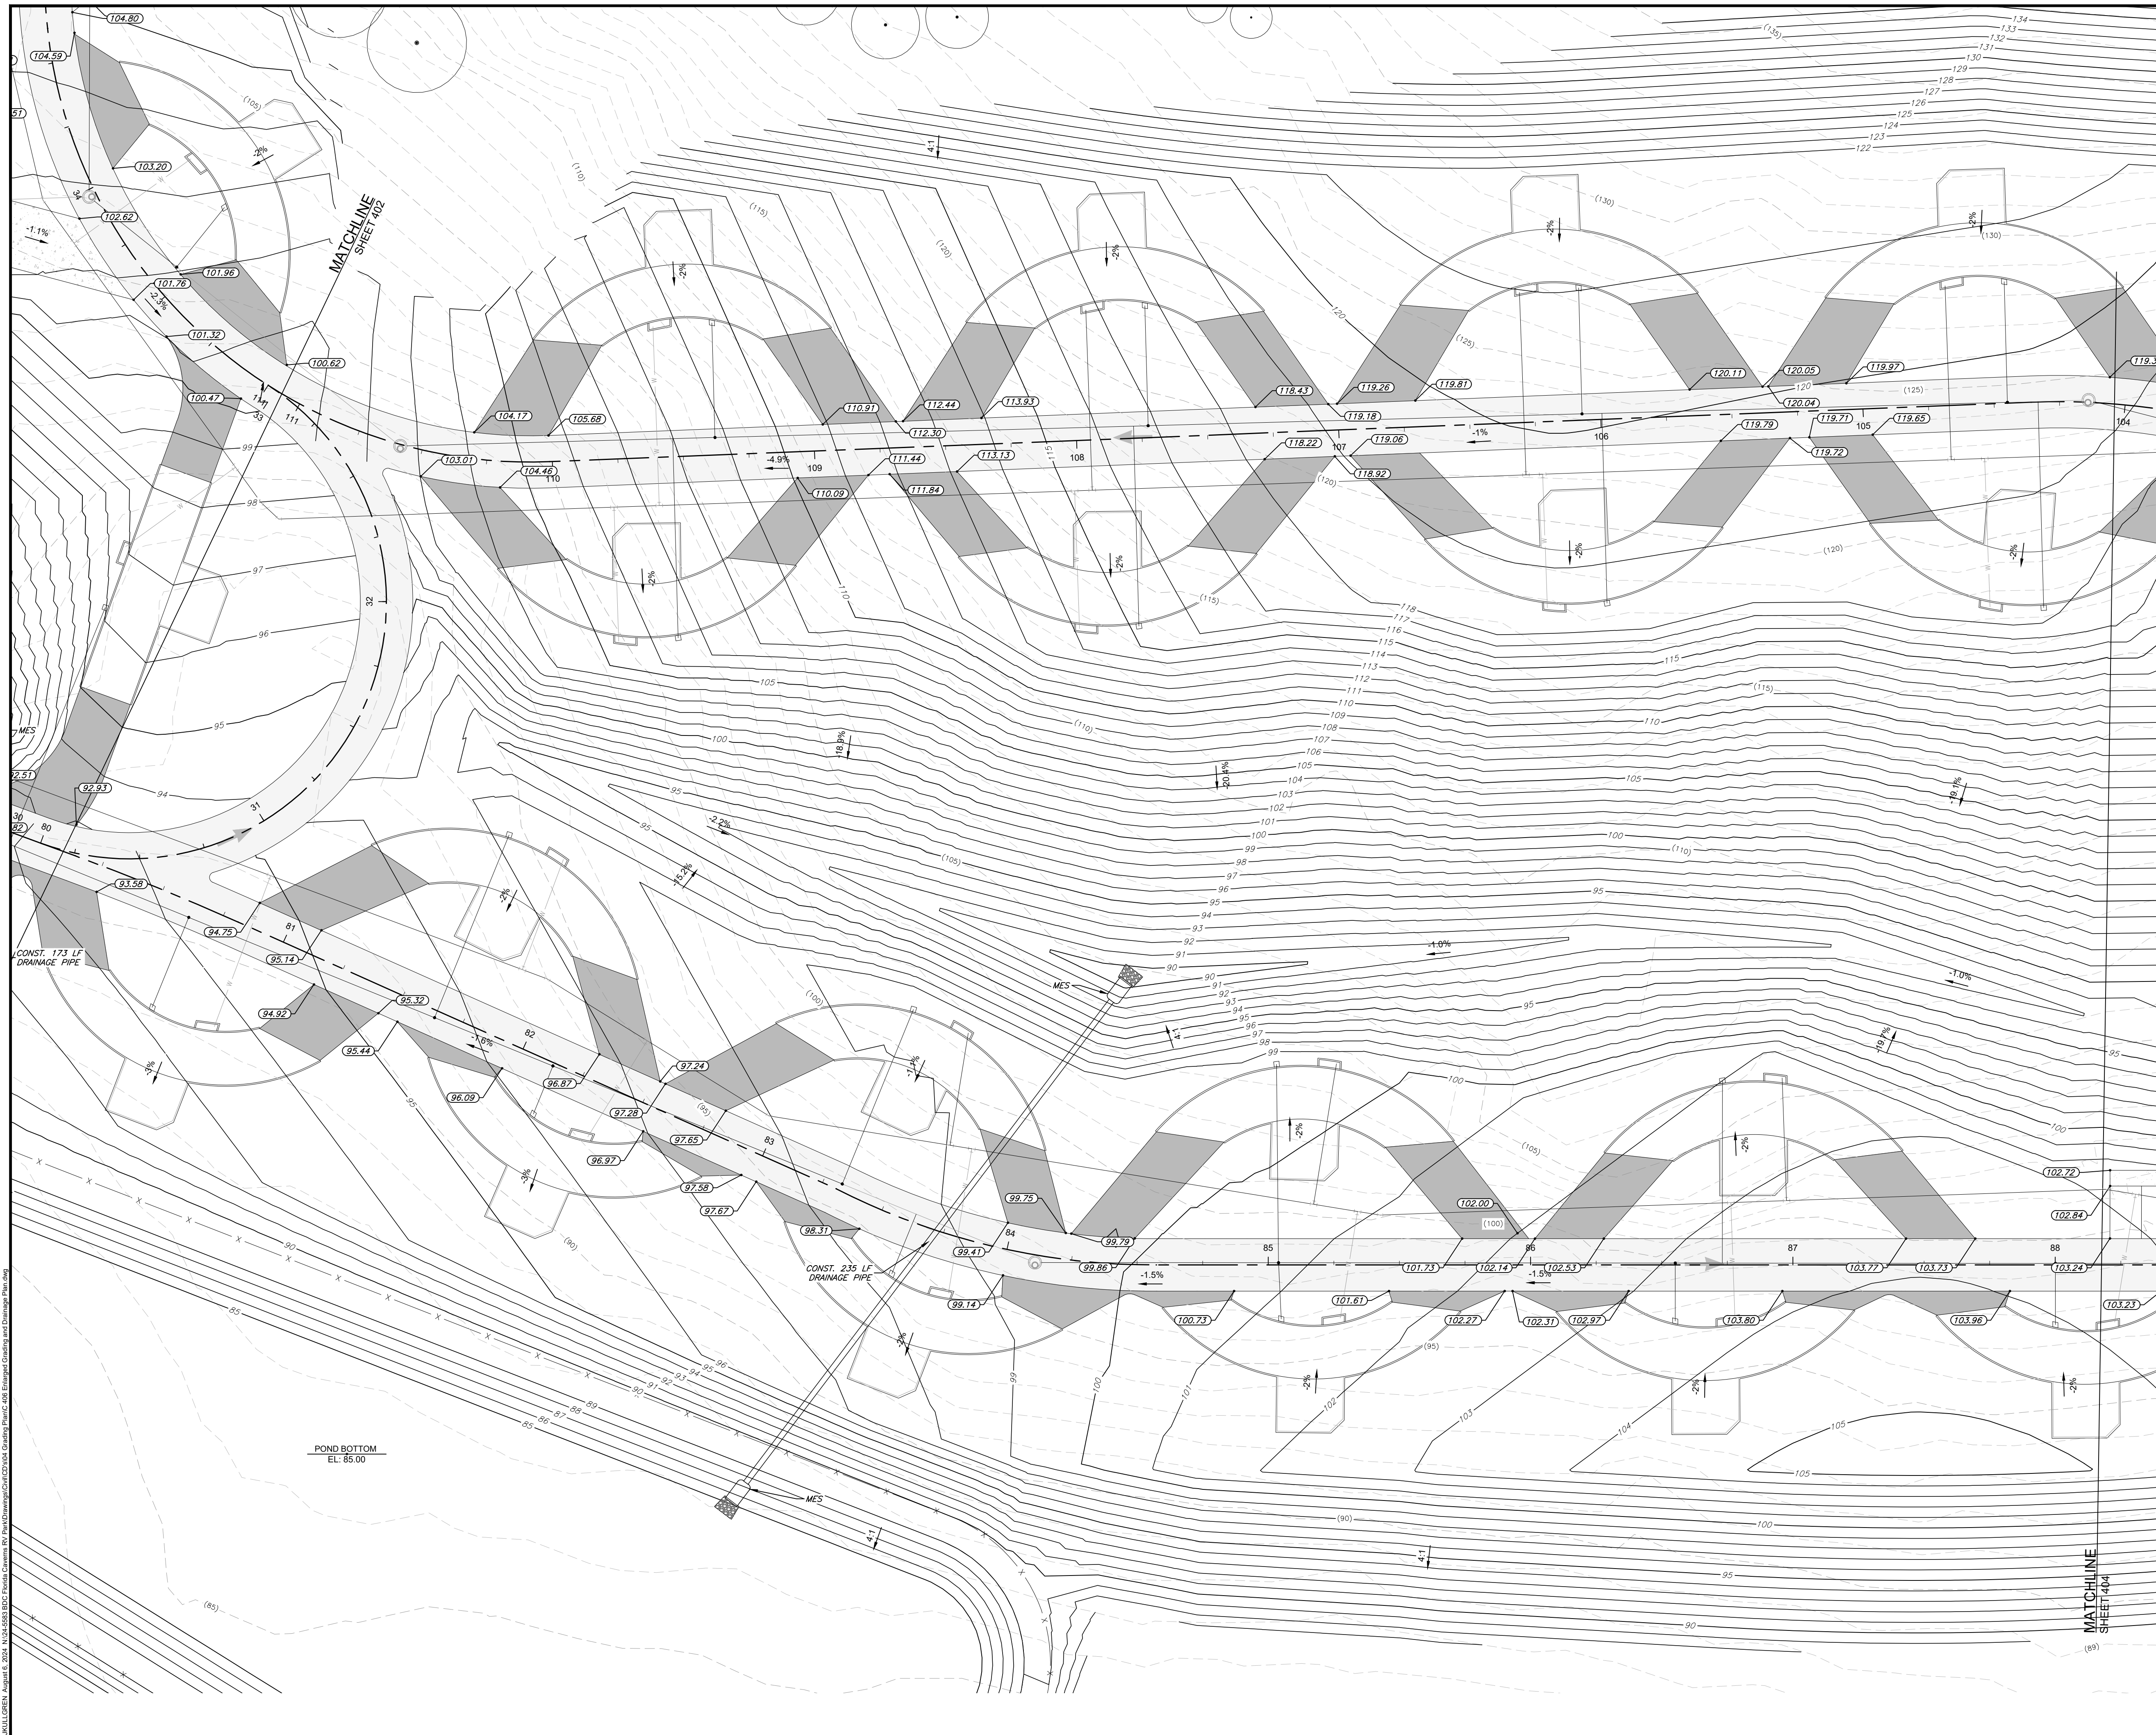

SITE PLAN HATCH LEGEND

PROPOSED STANDARD
ASPHALT PAVING

PROPOSED CONCRETE
SIDEWALK

PROPOSED CONCRETE
ADA ACCESS AREAS

PROPOS
PAVING


LINE TYPE LEGEND

---(XX)--- EXISTING CONTOUR LINE
 ——— XX ——— PROPOSED CONTOUR LINE

———— XX ————— PROPOSED CONTOUR LINE

SITE PLAN HATCH LEGEND

EXISTING TREE

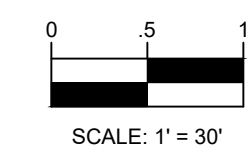

SCALE: 1" = 30'

FLORIDA CAVERNS STATE PARK


ENLARGED GRADING AND DRAINAGE PLAN

BDC FLORIDA CAVERNS RV PARK

SHEET NO.

C 403

PROFESSIONAL REGISTRATION

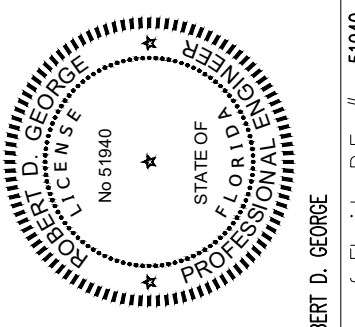

ROBERT D. GEORGE

ROBERT D. GEORGE
State of Florida P.E. # 51940

DESIGNER : RDN

DRAWN BY: JAK

REVIEWED BY: RDG

Consultant :

ISSUE DATE: 08/09/2024

COMP. FILE No.: 24-5583

STATE PROJECT No.: 61351C

... & Associates

Engineering, Inc.

TRANSPORTATION - SYSTEMS PLANNING - LAND USE
 ENGINEERING BUSINESS NO. 7879


Box 200, Tallahassee, FL 32303
4 - FAX 850.521.0345

Department of Environmental Protection
Division of Recreation and Parks




BUREAU OF ENVIRONMENTAL PROTECTION
DIVISION OF RECREATION AND PARKS

DIVISION OF RECREATION AND PARKS
Bureau of Design and Construction


900 Commonwealth Boulevard, Tallahassee, FL 32399 (850) 245-2157

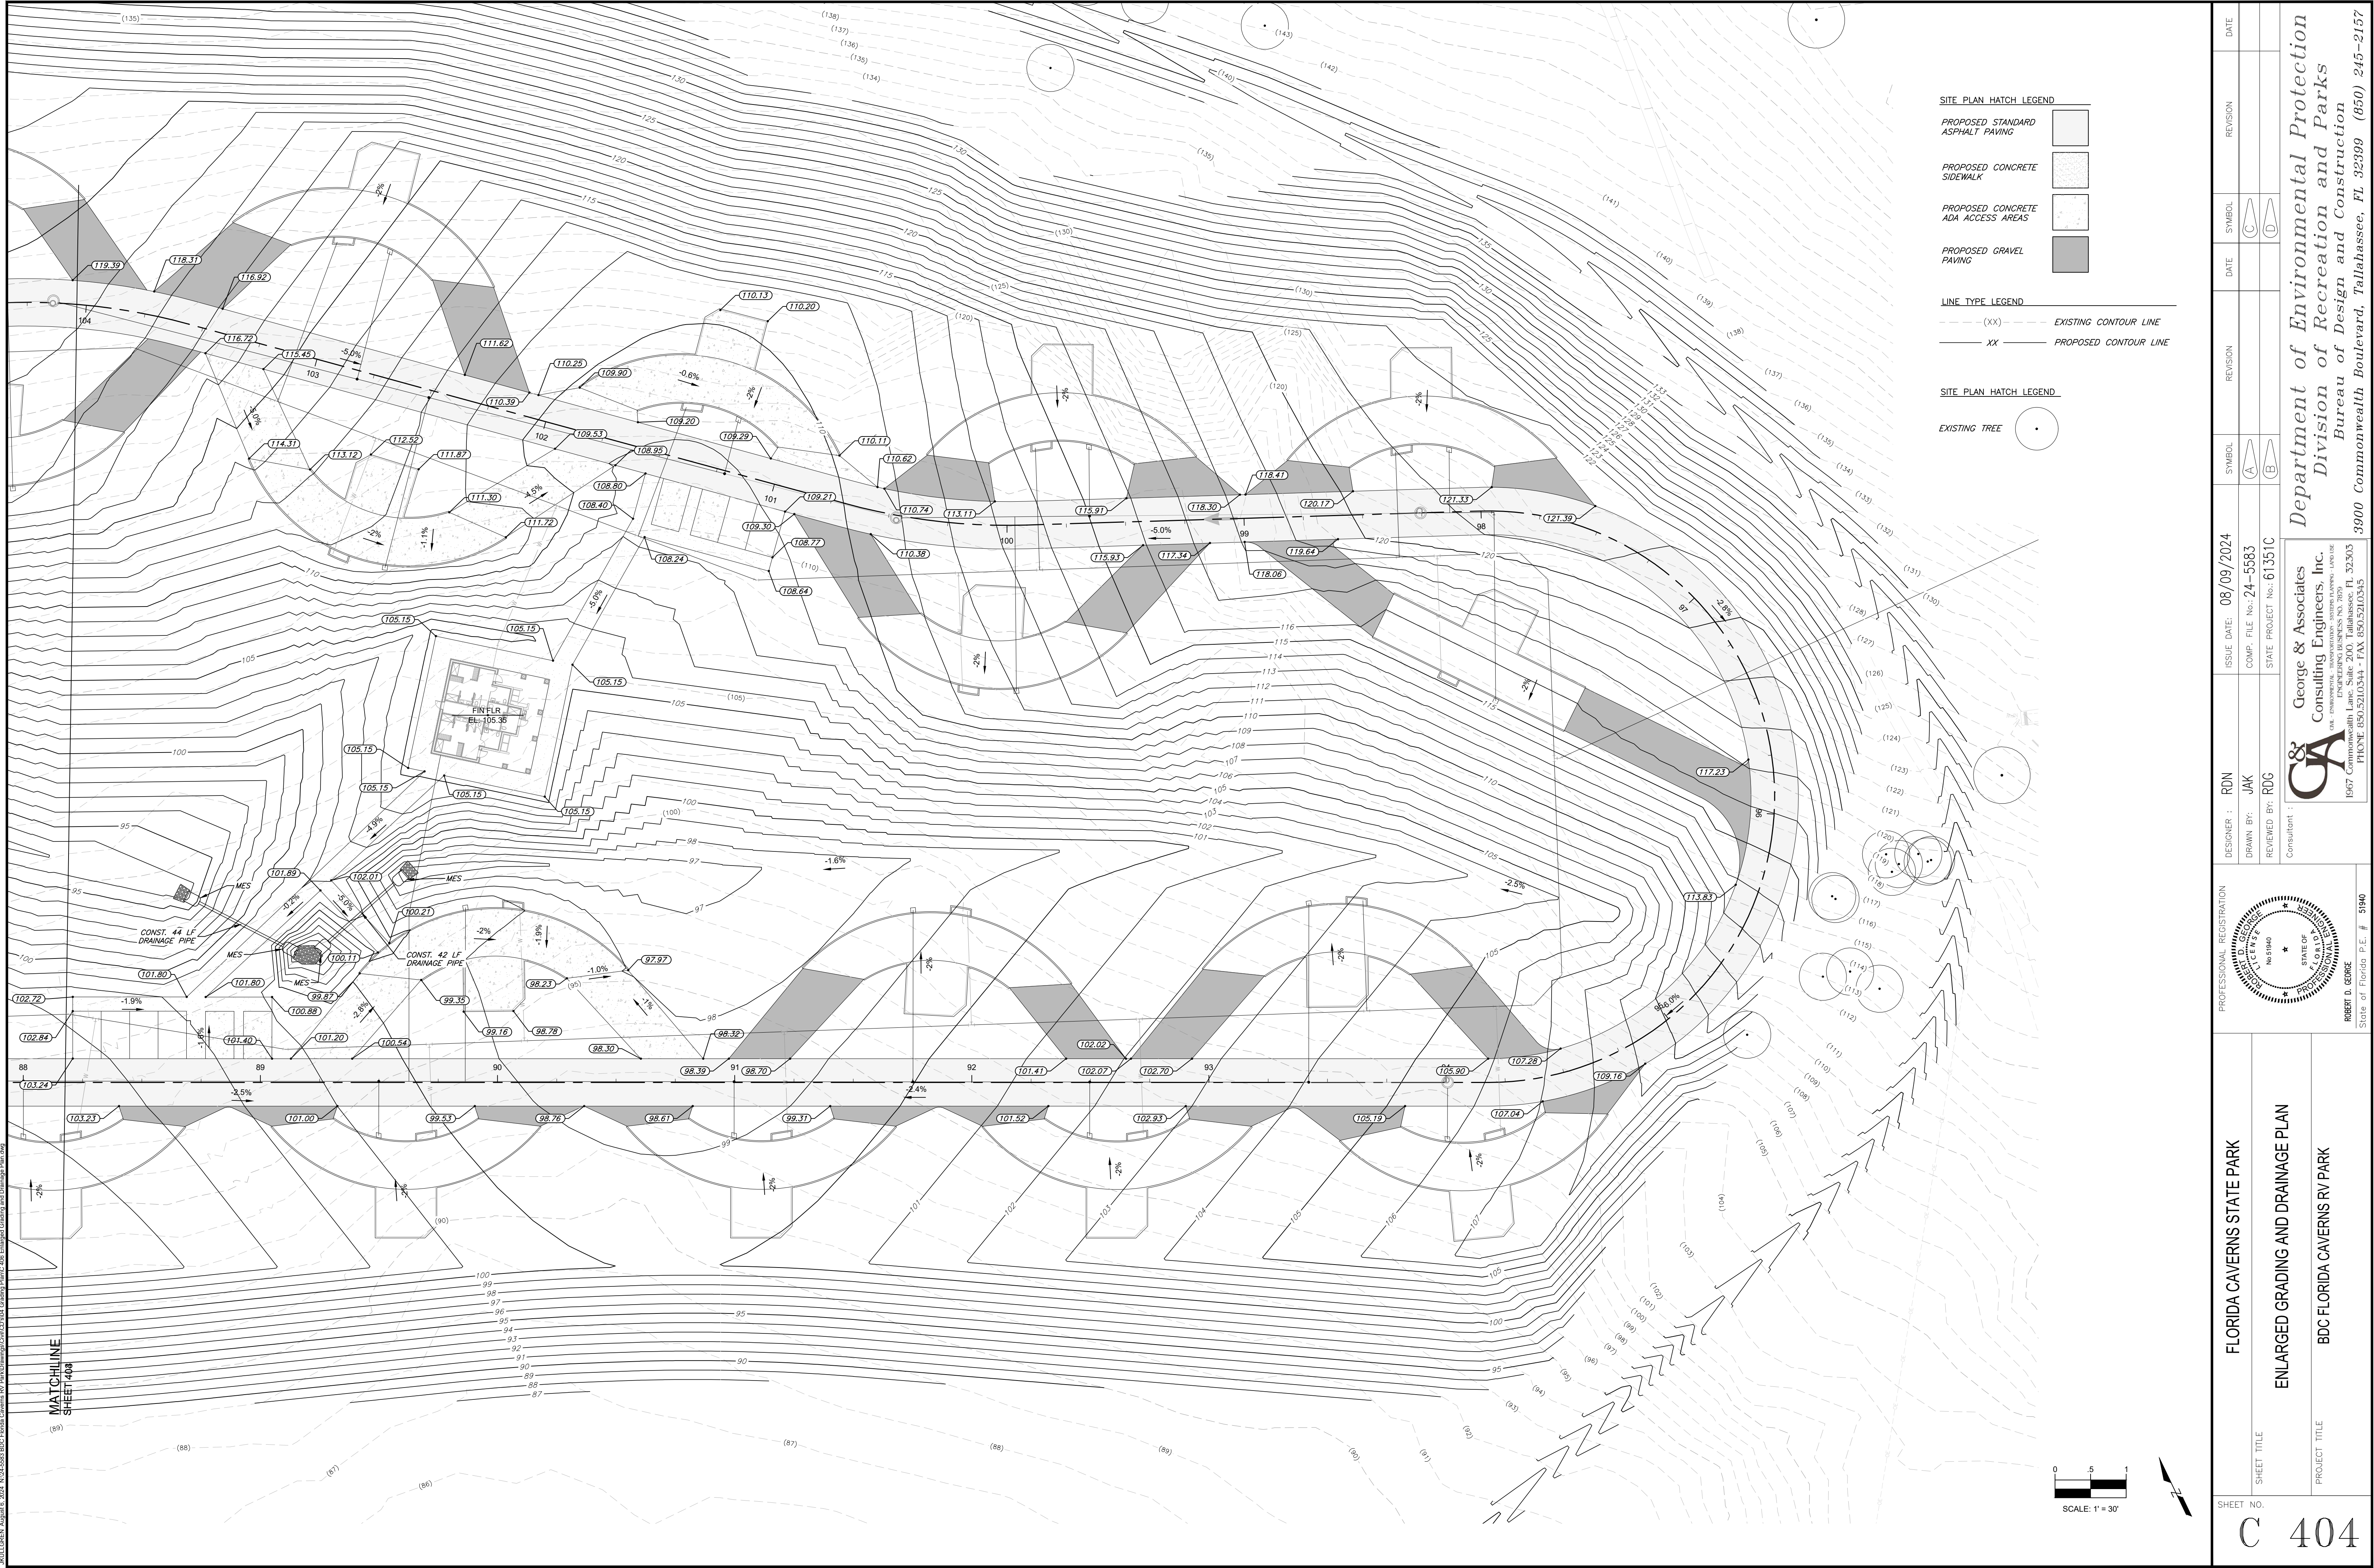


J:\LULU\BDC\ August 15, 2024 N:\24-5583 BDC Florida Caverns RV Park\Drawings\24-5583-006 Enlarged Grading and Drainage Plan.dwg

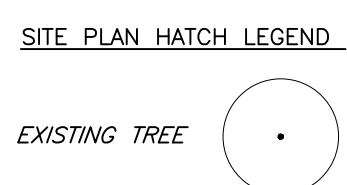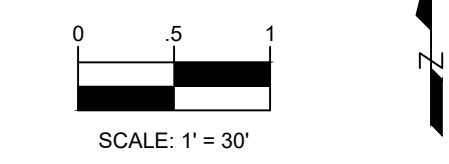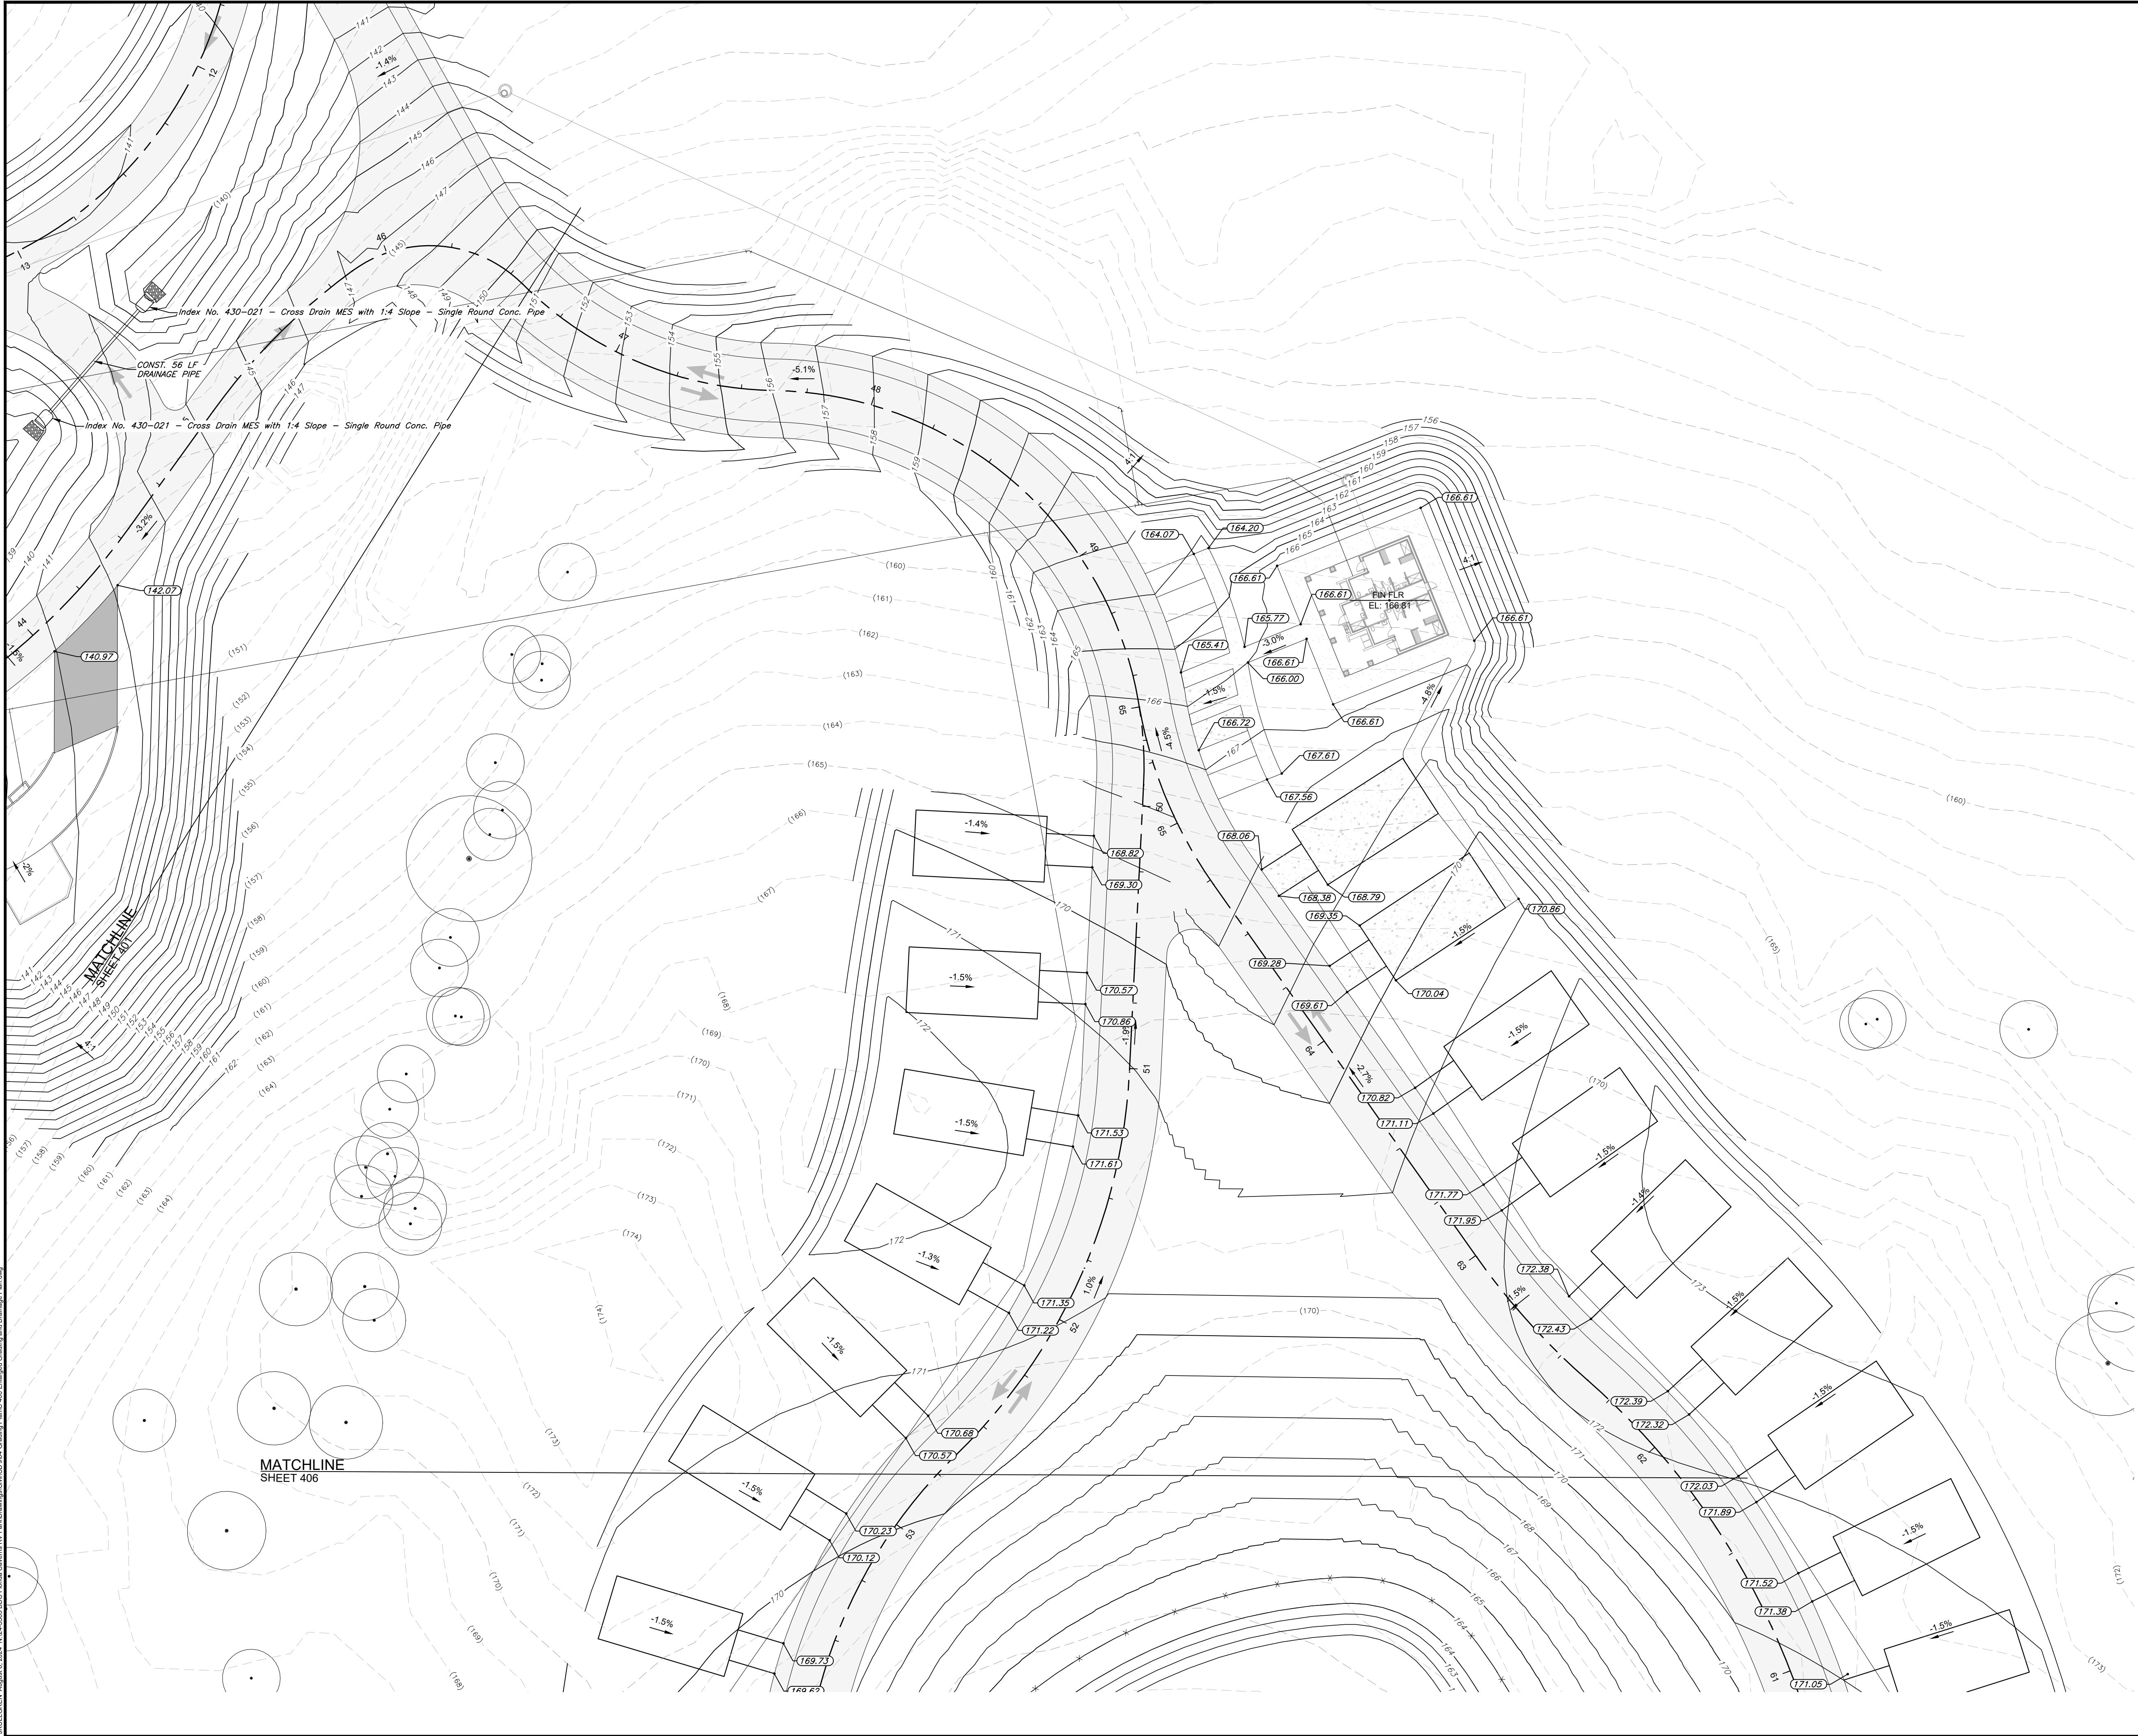




LINE TYPE LEGEND
--(XX)-- EXISTING CONTOUR LINE
--XX-- PROPOSED CONTOUR LINE

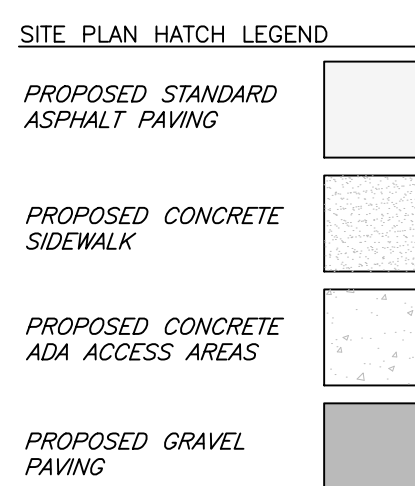


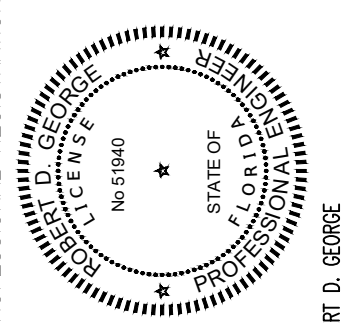SHEET NO. C 405	PROJECT TITLE BDC FLORIDA CAVERNS RV PARK	SHEET TITLE ENLARGED GRADING AND DRAINAGE PLAN	FLORIDA CAVERNS STATE PARK	PROFESSIONAL REGISTRATION 	DESIGNER : RDN	ISSUE DATE: 08/09/2024	SYMBOL	REVISION	DATE
					DRAWN BY: JAK	COMP. FILE NO.: 24-5583	A		
					REVIEWED BY: RDG	STATE PROJECT NO.: 61351C	B		
					Consultant :	George & Associates Consulting Engineers, Inc. ENGINEERING BUSINESS NO. 2070 1067 COMMONWEALTH BLVD., SUITE 100 TALLAHASSEE, FL 32303 PHONE (850) 520-5344 - FAX (850) 520-5345	Department of Environmental Protection Division of Recreation and Parks Bureau of Design and Construction 3900 Commonwealth Boulevard, Tallahassee, FL 32399 (850) 245-2157		





SCALE: 1" = 40'

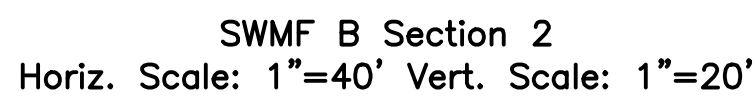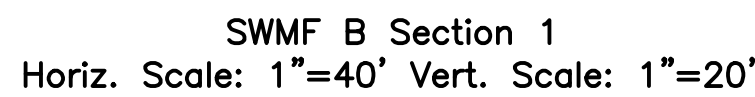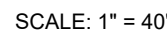

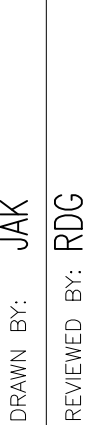SHEET NO. C 408	FLORIDA CAVERNS STATE PARK	PROFESSIONAL REGISTRATION 	DESIGNER : RDN	ISSUE DATE: 08/09/2024	
-------------------------------	----------------------------	--	----------------	------------------------	--	--	

J:\JULI2024\ August 8, 2024, 11:24:58 AM BDC Florida Caverns RV Park\Drawings\DWG\2408 Overall Utility Plan.dwg

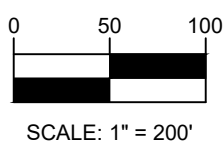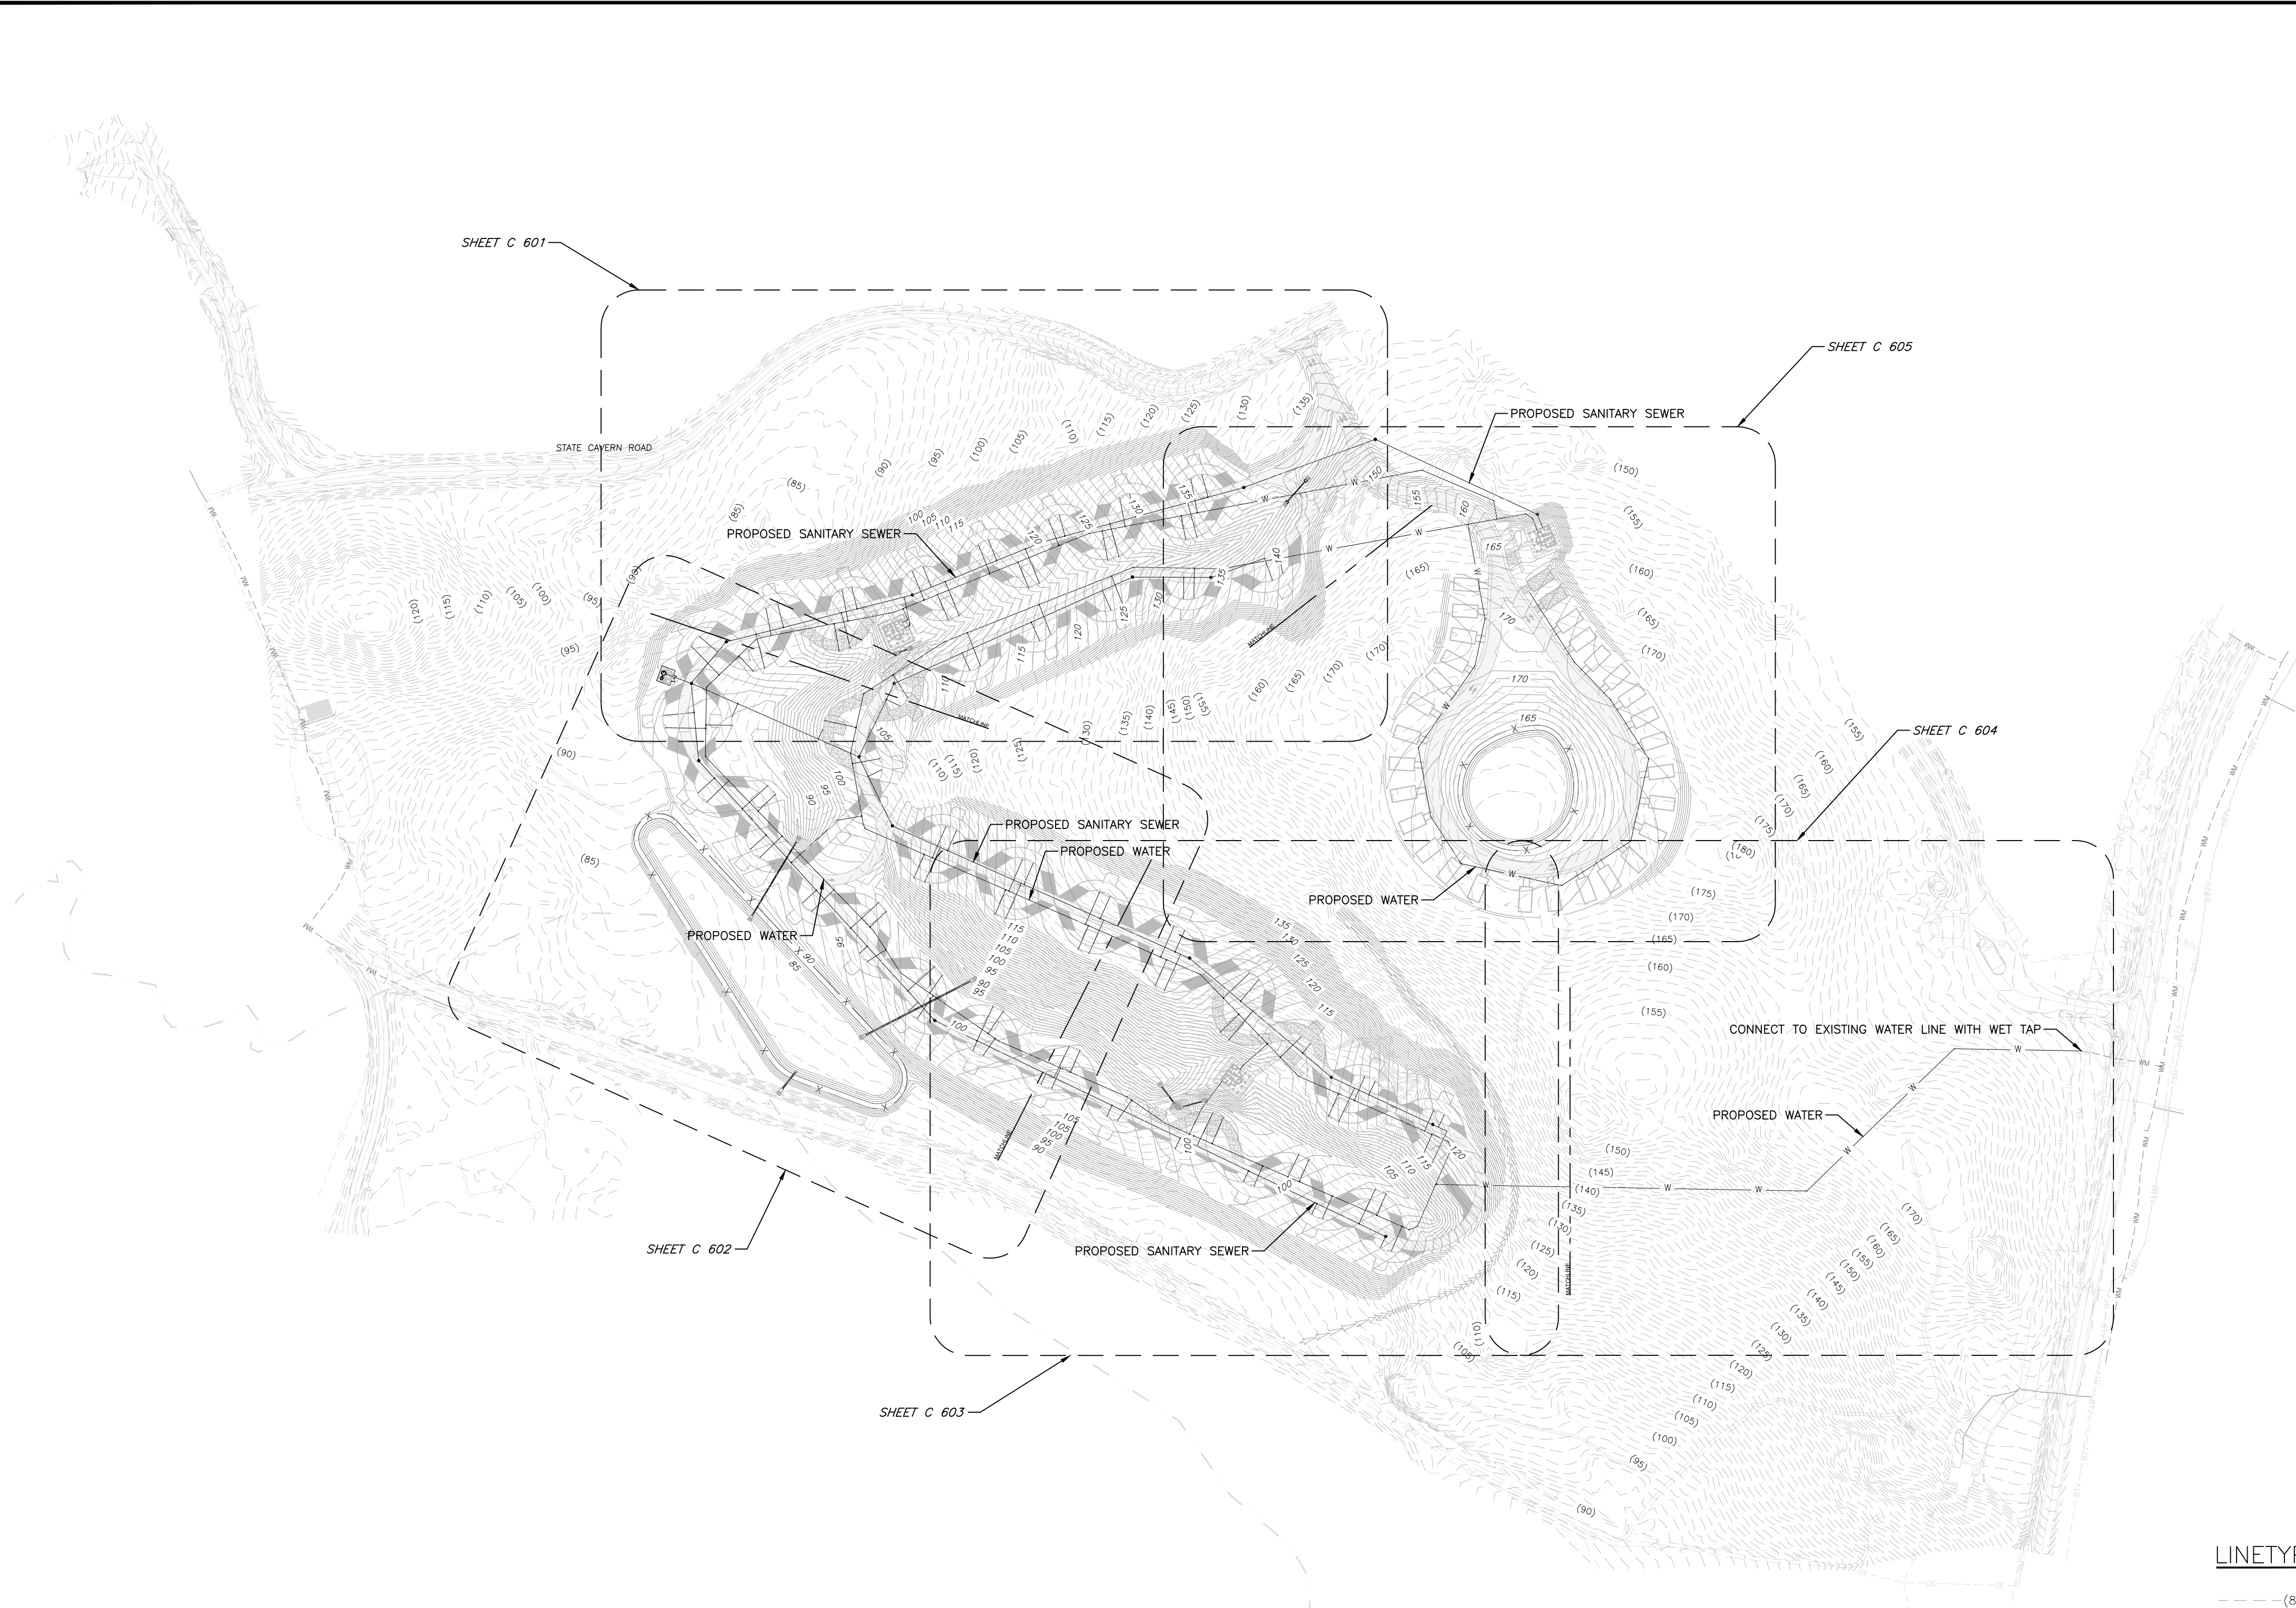

LINETYPE LEGEND

- (80)--- EXISTING CONTOUR LINES
- 80--- PROPOSED CONTOUR LINES
- APPROXIMATE FEMA FLOOD LINE
- PROPOSED SANITARY SEWER
- W--- PROPOSED WATER
- WW--- EXISTING WATER MAIN
- OE--- EXISTING OVERHEAD ELECTRIC
- UK--- EXISTING UNKNOWN UTILITIES
- G--- EXISTING GAS
- FM--- EXISTING FORCE MAIN
- BTv--- EXISTING BURIED TV
- |--- EXISTING WOODEN FENCE

HATCH LEGEND

- PROPOSED ASPHALT PAVING
- PROPOSED CONCRETE SIDEWALK
- PROPOSED CONCRETE
- PROPOSED GRAVEL PAVING

SYMBOL LEGEND

- EXISTING TREE
- SITE BENCHMARK

UTILITY NOTES:

- THIS SITE MAY CONTAIN EXISTING UTILITY LINES, UTILITY STRUCTURES AND MISCELLANEOUS UTILITY EQUIPMENT THAT MAY NOT HAVE BEEN SURVEYED AND IN CONFLICT WITH PROPOSED CONSTRUCTION. ALL UTILITIES MUST REMAIN IN OPERATION THROUGHOUT CONSTRUCTION ACTIVITIES FOR THIS PROJECT EXISTING UTILITY LINES ARE TO REMAIN ACTIVE. CONTRACTOR SHALL TAKE ALL NECESSARY PRECAUTIONS TO ENSURE DISRUPTION OF SERVICES IS MINIMIZED AND ALL ACTIVE SERVICES ARE RESTORED TO WORKING CONDITIONS. IF UTILITY OUTAGES ARE ANTICIPATED, THE CONTRACTOR MUST NOTIFY OWNER 14 DAYS IN ADVANCE.
- ALL FIRE HYDRANT LOCATIONS TO BE APPROVED BY LOCAL FIRE DEPARTMENT. DEPTH OF FIRE MAIN PIPING SHALL BE 36" MINIMUM UNDER DRIVING SURFACES AND 30" MINIMUM UNDER NON-DRIVING SURFACES.
- FIRE MAIN PIPING SHALL NOT BE COVERED UNTIL INSPECTED BY THE LOCAL FIRE DEPARTMENT.
- FIRE HYDRANTS SHALL BE A MINIMUM OF 18" ABOVE GRADE MEASURED TO THE STEAMER NOZZLE.
- STEAMER NOZZLE TO FACE ROADWAY OR NEAREST POINT OF FIRE DEPARTMENT APPARATUS ACCESSIBILITY WHEN PLACED IN SERVICE.
- THE MAXIMUM DISTANCE FROM A FIRE HYDRANT TO THE CLOSEST POINT ON A BUILDING SHALL NOT EXCEED 400 FT. THE MAXIMUM DISTANCE BETWEEN FIRE HYDRANTS SHALL NOT EXCEED 500 FT.
- HYDRANT FLOW TEST REQUIRED TO BE WITNESSED BY THE LOCAL FIRE DEPARTMENT.
- LOCATION OF FIRE DEPARTMENT CONNECTIONS SHALL BE APPROVED BY THE LOCAL FIRE DEPARTMENT.
- CLEARANCE OF 7.5' SHALL BE MAINTAINED TO THE FRONT AND SIDES AND 4' TO THE REAR OF ALL FIRE APPLIANCES (I.E., HYDRANTS, BACKFLOW PREVENTORS, POST INDICATOR VALVES, FIRE DEPARTMENT CONNECTIONS).
- KEEP FIRE HYDRANTS OPERABLE AND ACCESSIBLE AT ALL TIMES. DO NOT PLACE EQUIPMENT OR MATERIALS WITHIN 15 FEET OF ANY FIRE HYDRANT. FIRE HYDRANTS TAKEN OUT-OF-SERVICE SHALL BE COVERED WITH BAGS, OR AS DIRECTED BY THE WATER UTILITY INSPECTOR, TO CLEARLY INDICATE THAT THE HYDRANT IS INOPERABLE. THE CONTRACTOR SHALL REPORT OUT OF SERVICE HYDRANTS TO THE CITY INSPECTOR FOR NOTIFICATION TO THE FIRE DEPARTMENT DISPATCH CENTER.
- PRIOR TO ANY SCHEDULED INTERRUPTION OF WATER SERVICE, THE CONTRACTOR WILL COORDINATE SUCH INTERRUPTIONS WITH THE WATER UTILITY INSPECTOR AND WILL PROVIDE A MINIMUM 24-HOUR NOTICE TO THE AFFECTED PARTIES. IN THE CASE OF A WATER MAIN SHUT DOWN, A MINIMUM 24-HOUR NOTICE ALSO WILL BE PROVIDED TO THE LOCAL FIRE DEPARTMENT.
- SEE MECHANICAL, ELECTRICAL, PLUMBING PLANS FOR FINAL UTILITY CONNECTIONS TO BUILDINGS. ADJUST SITE UTILITIES AS NECESSARY.
- CONTACT THE LOCAL WATER WORKS DEPARTMENT PRIOR TO ANY WORK ON OR AROUND CITY WATER MAINS/ INFRASTRUCTURE.
- CONTRACTOR TO COORDINATE WITH UTILITY PROVIDER(S) AND CIVIL ENGINEER FOR ANY AND ALL UTILITIES THAT MAY BE IN CONFLICT WITH PROPOSED CONSTRUCTION ACTIVITIES.
- WHERE EXISTING ITEMS SUCH AS ASPHALT, CONCRETE CURB AND GUTTER, ETC. ARE SHOWN TO BE REMOVED, THESE ITEMS SHALL BE SAWCUT.
- CONTRACTOR RESPONSIBLE FOR ADJUSTING ALL UTILITIES TO FINISH GRADE, INCLUDING BUT NOT LIMITED TO VALVES, VAULTS, FIRE APPARATUS, ETC. ABOVE GROUND WATER VALVES, BFP, WATER METERS SHALL BE COVERED WITH FIBERGLASS INSULATED COVER OR ALTERNATE COVER AS REQUESTED BY OWNER.
- CONTRACTOR RESPONSIBLE TO DEFLECT ANY UTILITIES NECESSARY TO CONSTRUCT PROPOSED IMPROVEMENTS.
- PRIOR TO ANY SCHEDULED INTERRUPTION OF WATER SERVICE, THE CONTRACTOR WILL COORDINATE SUCH INTERRUPTIONS WITH THE WATER UTILITY INSPECTOR AND WILL PROVIDE A MINIMUM 24-HOUR NOTICE TO THE AFFECTED PARTIES. IN THE CASE OF A WATER MAIN SHUT DOWN, A MINIMUM 24-HOUR NOTICE ALSO WILL BE PROVIDED TO THE LOCAL FIRE DEPARTMENT.
- SEE MECHANICAL, ELECTRICAL, PLUMBING PLANS FOR FINAL UTILITY CONNECTIONS TO BUILDINGS. ADJUST SITE UTILITIES AS NECESSARY.
- PROVIDE BACKFLOW PROTECTION PER RULES AND REGULATIONS FOR BACKFLOW PREVENTION AND CROSS-CONNECTION CONTROL, LATEST EDITION.
- SUBMIT SHOP DRAWINGS SHOWING MANUFACTURERS' DRAWINGS AND SPECIFICATIONS INDICATING COMPLETE DETAIL OF ALL ITEMS. THE DETAIL SHALL INCLUDE MATERIAL SPECIFICATIONS, PRESSURE CLASS, CERTIFICATIONS, JOINT TYPES, GASKET INFORMATION, LININGS, COATINGS, INSTALLATION AND TESTING PROCEDURES AND OTHER PERTINENT INFORMATION NECESSARY TO ASSURE THAT PROPOSED MATERIALS COMPLY WITH ALL TECHNICAL SPECIFICATIONS. SHOP DRAWINGS ARE TO BE SUBMITTED TO ENGINEER FOR APPROVAL PRIOR TO FABRICATION AND SHIPMENT OF ITEMS.
- A MINIMUM OF 1.5' OF CLEAR DISTANCE IS REQUIRED FROM EDGE OF PAVEMENT TO LIGHT POLES.
- WATER AND SEWER SERVICES SHALL MAINTAIN 6' OF HORIZONTAL CLEARANCE.
- SOD ALL DISTURBED AREAS UPON COMPLETION.

FLORIDA CAVERNS STATE PARK		OVERALL UTILITY PLAN		BDC FLORIDA CAVERNS RV PARK	
SHEET TITLE		PROJECT TITLE		SHEET NO.	
C		500			

PROFESSIONAL REGISTRATION					
ROBERT D. GEORGE State of Florida P.E. # 51940					

DESIGNER :	RDN	ISSUE DATE: 08/09/2024	SYMBOL	REVISION	DATE
DRAWN BY:	BDC	COMP. FILE NO.: 24-5583	A		
REVIEWED BY:	RCG	STATE PROJECT NO.: 61351C	B		
Consultant :	George & Associates Consulting Engineers, Inc. ONE INTERNATIONAL WOODBRIDGE WOODBRIDGE LANE DE 19577 GAINESVILLE, FL 32603 PHONE (850) 321-0344 - FAX (850) 321-0345 <i>Department of Environmental Protection Division of Recreation and Parks Bureau of Design and Construction 3900 Commonwealth Boulevard, Tallahassee, FL 32399 (850) 245-2157</i>				



LINETYPE LEGEND	
	EXISTING CONTOUR LINES
	PROPOSED CONTOUR LINES
	PROPOSED SANITARY SEWER
	PROPOSED WATER
	EXISTING OVERHEAD ELECTRIC
	APPROXIMATE FEMA FLOOD LINE


HATCH LEGEND



	PROPOSED ASPHALT
	PROPOSED CONCRETE SIDEWALK
	PROPOSED CONCRETE
	PROPOSED GRAVEL

SYMBOL LEGEND

 EXISTING TREE

 SITE BENCHMARK

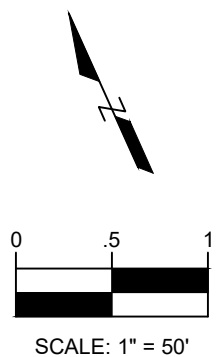

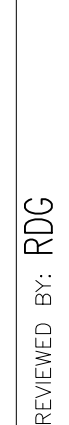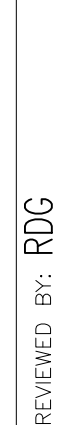C 502	SHEET NO.	FLORIDA CAVERNS STATE PARK		PROFESSIONAL REGISTRATION	DESIGNER : RDN	ISSUE DATE: 08/09/2024	SYMBOL	REVISION	DATE	REVISION	DATE
	SHEET TITLE	ENLARGED UTILITY PLAN		DRAWN BY: BDC	COMP. FILE No.: 24-5583	A	C				
C 502	PROJECT TITLE	BDC FLORIDA CAVERNS RV PARK		CONSULTANT	STATE PROJECT No.: 61351C	B	D				
					George & Associates Consulting Engineers, Inc. ALL CONSULTING ENGINEERS LICENSED 1967 Commonwealth Lane, Suite 200, Tallahassee, FL 32303 PHONE: (904)521-0314 • FAX: (904)521-0345 Department of Environmental Protection Division of Recreation and Parks Bureau of Design and Construction 3900 Commonwealth Boulevard, Tallahassee, FL 32399 (850) 245-2157						

J:\JULIUS\2024\ August 8, 2024 N:\24-5583 BDC Florida Caverns RV Park\DWG\CAV\CAV2100 Overall Utility Plan.dwg



LINETYPE LEGEND


- (80) EXISTING CONTOUR LINES
- 80 PROPOSED CONTOUR LINES
- PROPOSED SANITARY SEWER
- W PROPOSED WATER
- EXISTING OVERHEAD ELECTRIC
- APPROXIMATE FEMA FLOOD LINE

HATCH LEGEND

- PROPOSED ASPHALT
- PROPOSED CONCRETE SIDEWALK
- PROPOSED CONCRETE
- PROPOSED GRAVEL

SYMBOL LEGEND

- EXISTING TREE
- SITE BENCHMARK

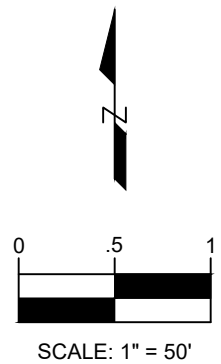

FLORIDA CAVERNS STATE PARK

ENLARGED UTILITY PLAN

BDC FLORIDA CAVERNS RV PARK


SHEET TITLE

PROJECT TITLE

SHEET NO.

C 503

PROFESSIONAL REGISTRATION

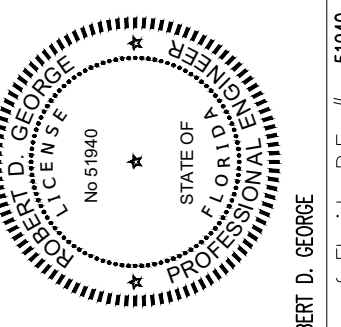

ROBERT D. GEORGE

State of Florida, P.E. # 51940

DESIGNER : RDN

DRAWN BY: BDC

REVIEWED BY: RDG

Consultant :

ISSUE DATE: 08/09/2024

COMP. FILE NO.: 24-5583

STATE PROJECT NO.: 61351C

Consultant :

George & Associates
Consulting Engineers, Inc.
ENGINEERING BUSINESS NO. 2070
ONE INDUSTRIAL, INDEPENDENCE, WINTER HAVEN, FL 32303
PHONE (850) 521-0344 - FAX (850) 521-0345

Department of Environmental Protection
Division of Recreation and Parks
Bureau of Design and Construction

3900 Commonwealth Boulevard, Tallahassee, FL 32399 (850) 245-2157

J:\JUL2024\ August 0, 2024 N:\24-5583 BDC Florida Caverns RV Park\DWG\CAV\240801 Caverns RV Park\CAV 505 Enlarged Utility Plan.dwg



LINETYPE LEGEND

- (80) EXISTING CONTOUR LINES
- 80 PROPOSED CONTOUR LINES
- PROPOSED SANITARY SEWER
- W PROPOSED WATER
- WM WM EXISTING WATER MAIN
- OE OE EXISTING OVERHEAD ELECTRIC
- G G EXISTING GAS
- FM FM EXISTING FORCE MAIN
- BTY BTY EXISTING BURIED TV
- W W EXISTING WOODEN FENCE

HATCH LEGEND

- PROPOSED ASPHALT PAVING
- PROPOSED CONCRETE SIDEWALK
- PROPOSED CONCRETE
- PROPOSED GRAVEL PAVING

SYMBOL LEGEND

- EXISTING TREE
- SITE BENCHMARK

FLORIDA CAVERNS STATE PARK


ENLARGED UTILITY PLAN

BDC FLORIDA CAVERNS RV PARK

SHEET NO.

C 504

PROFESSIONAL REGISTRATION

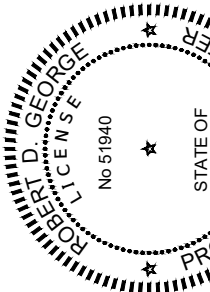

ROBERT D. EGOZKE
State of Florida P.E. # 51940

DESIGNER : RDN
DRAWN BY: BDC
REVIEWED BY: RDC

ISSUE DATE: 08/09/2024
COMP. FILE NO.: 24-5583
STATE PROJECT NO.: 61351C


Consultant :

George & Associates
Consulting Engineers, Inc.
ONE ENVIRONMENTAL, INDEPENDENCE, WINTER FLORIDA, LAND DE
ENGINEERING BUSINESS NO. 2070
1957 CAVENERS ROAD, APT. 100
TALLAHASSEE, FLORIDA 32303
PHONE (850) 520-0344 - FAX (850) 520-0345

Department of Environmental Protection
Division of Recreation and Parks
Bureau of Design and Construction
3900 Commonwealth Boulevard, Tallahassee, FL 32399 (850) 245-2157


1. FOR NEW CONSTRUCTION, CONSTRUCT VALVE WITH TOP 12 INCHES BELOW PROPOSED STREET GRADE. AFTER FINAL PAVING, CUT SMOOTH CIRCULAR HOLE AROUND VALVE AND ADJUST TO FLUSH WITH FINISH PAVEMENT. BACKFILL AS SHOWN ABOVE, AND SMOOTH TO MATCH EXISTING GRADE.
2. FOLLOW SIMILAR PROCEDURE FOR VALVE ADJUSTMENT AFTER CONSTRUCTION IN EXISTING STREET PAVEMENT OF RESURFACING.
3. CONCRETE CRADLE REQUIRED ON 16" AND LARGER VALVES.
4. AT NO TIME IS VALVE BOX OR EXTENSION ADJUSTMENT PIPE TO TOUCH BONNET OR BODY OF VALVE.
5. EXTENSION PIPE TO BE 6 INCH C-900 PVC, OR 18.
6. WIRE SHALL NOT BE WRAPPED AROUND OPERATING NUT OR STEM FOR ANY REASON.
7. ON VALVES HAVING EXTENSION PIPE THE WIRE SHOULD COME UP OUTSIDE THE EXTENSION AND IN AT BOTTOM OF BOX ASSEMBLY.
8. FOR VALVE BOX WITHOUT EXTENSIONS THE WIRE SHOULD COME BETWEEN THE TOP AND BOTTOM THROUGH THREADED SECTION.

SCALE: NTS

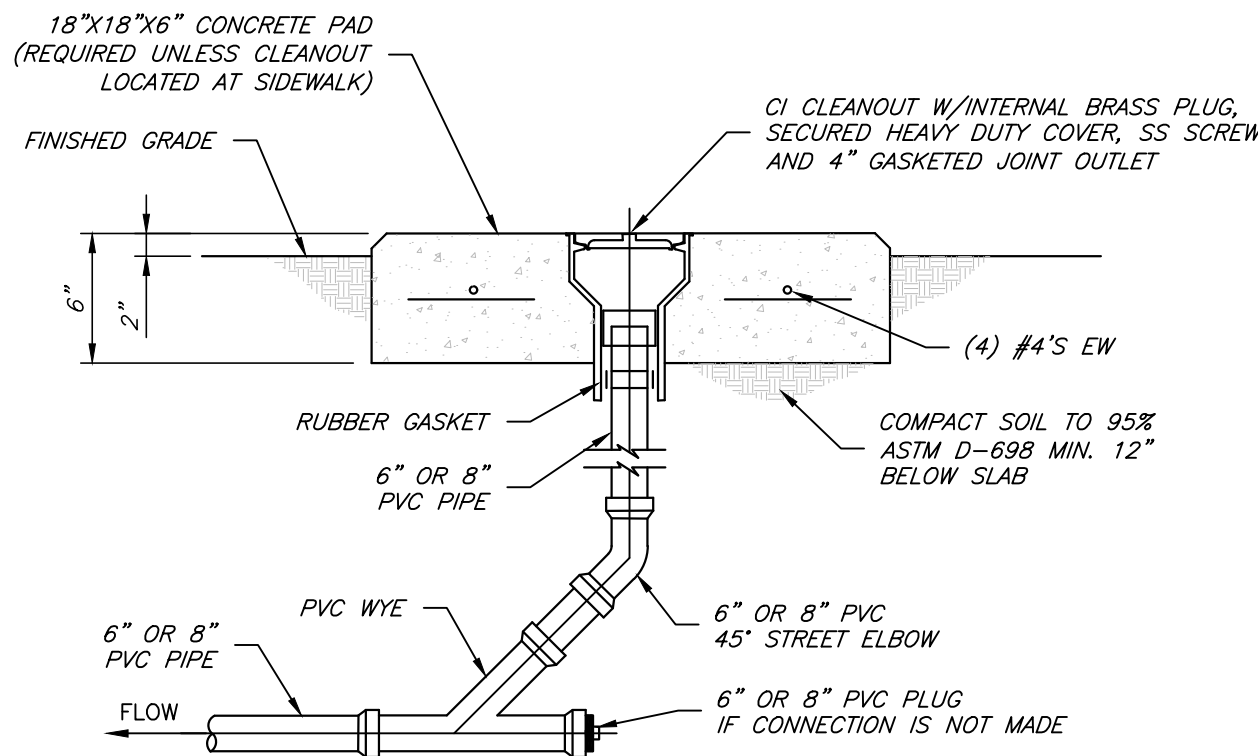


NOTE:
CLEANOUT REQUIRED AT EACH CHANGE OF DIRECTION GREATER
THAN 45° AND AT MAX. SPACING OF 75 FT.
EXCAVATION, PIPE INSTALLATION, BACKFILLING, AND COMPACTION
SHALL BE IN ACCORDANCE WITH THE REQUIREMENTS OF THE
CONTRACT PLANS AND SPECIFICATIONS.

SCALE: NTS

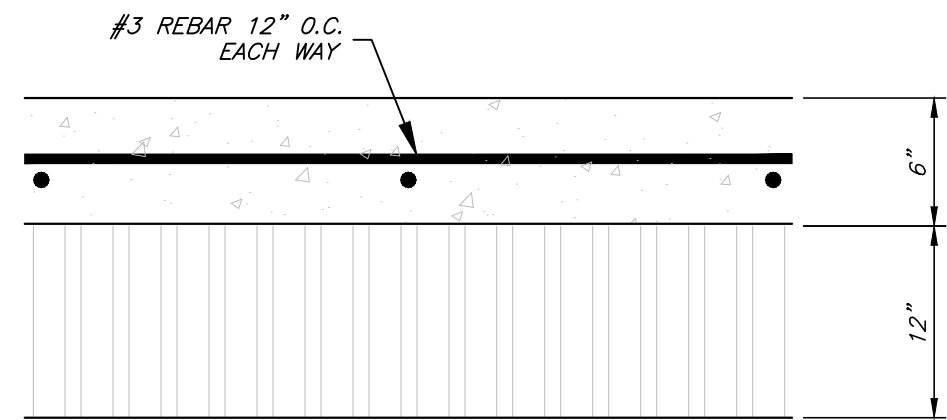


6" 3000 psi STRUCTURAL REINFORCED CONCRETE IN ACCORDANCE
WITH FDOT SPECIFICATIONS CHAPTER 346
SUBGRADE - 12" TYPE B STABILIZATION

SCALE: NTS

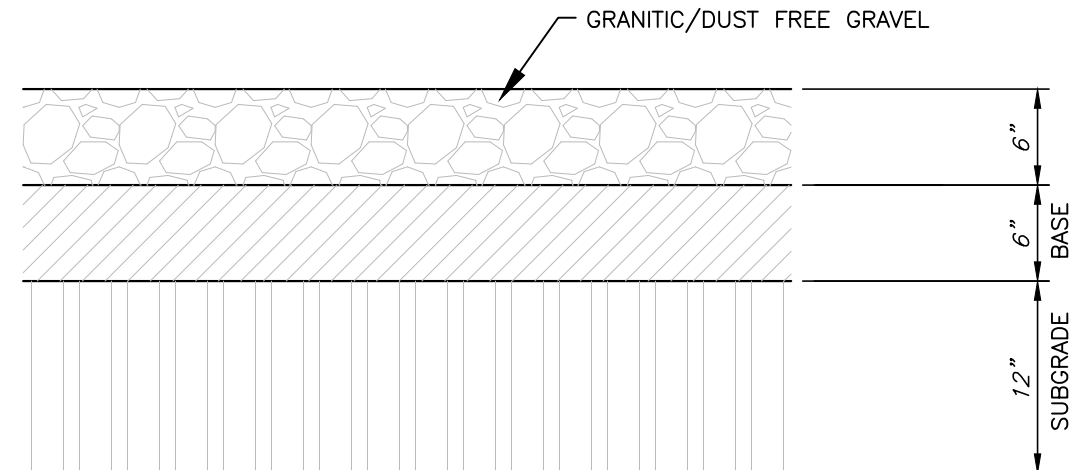


SUBGRADE - TYPE B STABILIZATION

SCALE: NTS

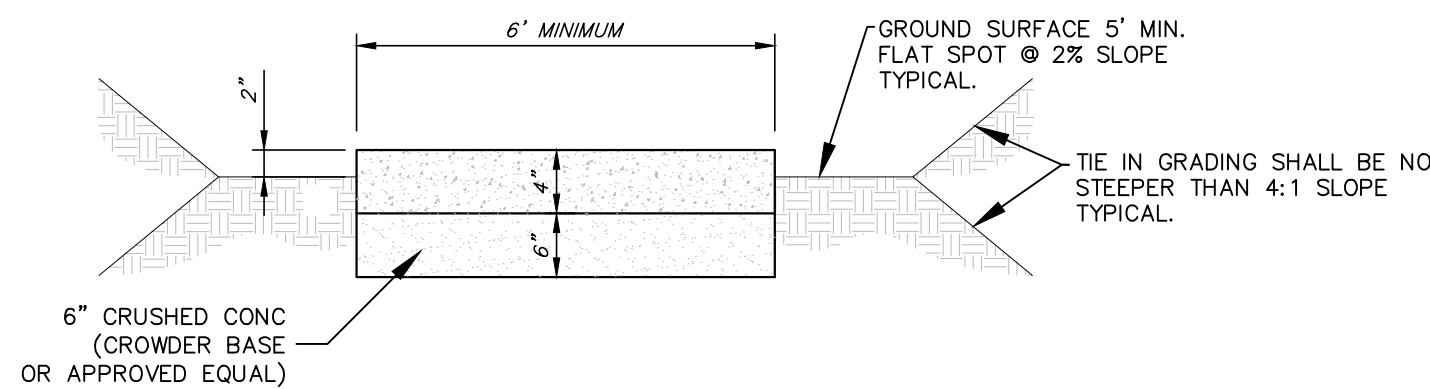

SCALE: NTS

NOTE:
CONSTRUCT 4" THICK CONCRETE SIDEWALK IN
ACCORDANCE WITH FDOT INDEX LATEST EDITION

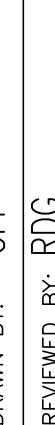SHEET NO. C600	FLORIDA CAVERNS STATE PARK		PROFESSIONAL REGISTRATION 	DESIGNER : RDN DRAWN BY: CFI REVIEWED BY: RDG	ISSUE DATE: 08/09/2024					
	DETAILS				COMP. FILE NO.: 24-5583					
	BDC FLORIDA CAVERNS RV PARK		ROBERT D. GEORGE STATE OF FLORIDA P.E. # 81940	Consultant :  George & Associates Consulting Engineers, Inc. 2040 COMMONWEALTH LANE, SUITE 200, TALLAHASSEE, FL 32303 PHONE: (850) 5210344 • FAX: (850) 5210345 DATE: 08/09/2024 DRAWN BY: RDG CHECKED BY: RDG ENGINEERED (LICENSE NO. 7870)						
	PROJECT TITLE			<i>Department of Environmental Protection</i> <i>Division of Recreation and Parks</i> <i>Bureau of Design and Construction</i> <i>3900 Commonwealth Boulevard, Tallahassee, FL 32399 (850) 245-2157</i>						

